

|                       |                              |
|-----------------------|------------------------------|
| <b>Project Owner:</b> | Kentwood Public Schools      |
| <b>Project Name:</b>  | District Technology Upgrades |
| <b>Issue Date:</b>    | December 20, 2023            |

## ADDENDUM NO. 1

*This Addendum No. 1 of the Technology Request for Bid for the above referenced project hereby amends, supplements and/or augments all prior issued document(s) as described herein, and becomes an inseparable part of the Contract Documents, superseding all previous, contrary and/or conflicting information.*


|                |  |
|----------------|--|
| <b>AD1 - 1</b> | <p>Section 28 13 00 - 2.09 - K is hereby added:</p> <p>K. Contractor shall enable Genetec mapping feature and accurately place all existing and new door controller components on Owner provided maps.</p>   |
| <b>AD1 - 2</b> | <p>Section 28 13 00 - 3.05 - C is hereby revised to read as follows:</p> <p>C. Contractor shall provide physical on-site training for the Owner designated system administrator(s). Owner shall designate up to eight (8) system administrators to be trained. Training shall be a minimum of one (1), four (4) hour session(s) in length, at the convenience of the Owner personnel, and of sufficient duration to satisfactorily complete training on all system administration functions including, but not limited to:</p> |
| <b>AD1 - 3</b> | Appendix P: Fire Panel Locations is hereby added and attached hereto.  |

|                                      |   |
|--------------------------------------|---|
| Bid ID: 3012                         | Communications by Design, Inc.                |
| Addendum #1 Issued: January 17, 2024 | Proprietary Information – All Rights Reserved |

|                |  |
|----------------|--|
| <b>AD1 - 4</b> | <p>Section 28 13 00 - 2.19 - A - 1 is hereby revised:</p> <p>2.19 ALLOWANCES</p> <p>A. Contractor shall include allowances for equipment and/or other contract service reimbursements as required below in base bid lump sum amount(s). Equipment and/or contract services shall be provided and sourced at Owner's discretion and convenience with full cooperation by Contractor and paid for from successful bidder's contract in the amount(s) provided for herein. Any allowance amount proving to be excessive for the intended equipment and/or contract services shall be credited to the Owner against contract payment requests.</p> <p>1. Allowance shall be made in the amount of \$40,000.00 for contract services related to supply, installation, and connection of contingency upgrades.</p> |
|----------------|--|


END OF ADDENDUM NO. 1

Appendix P: Fire Panel Locations

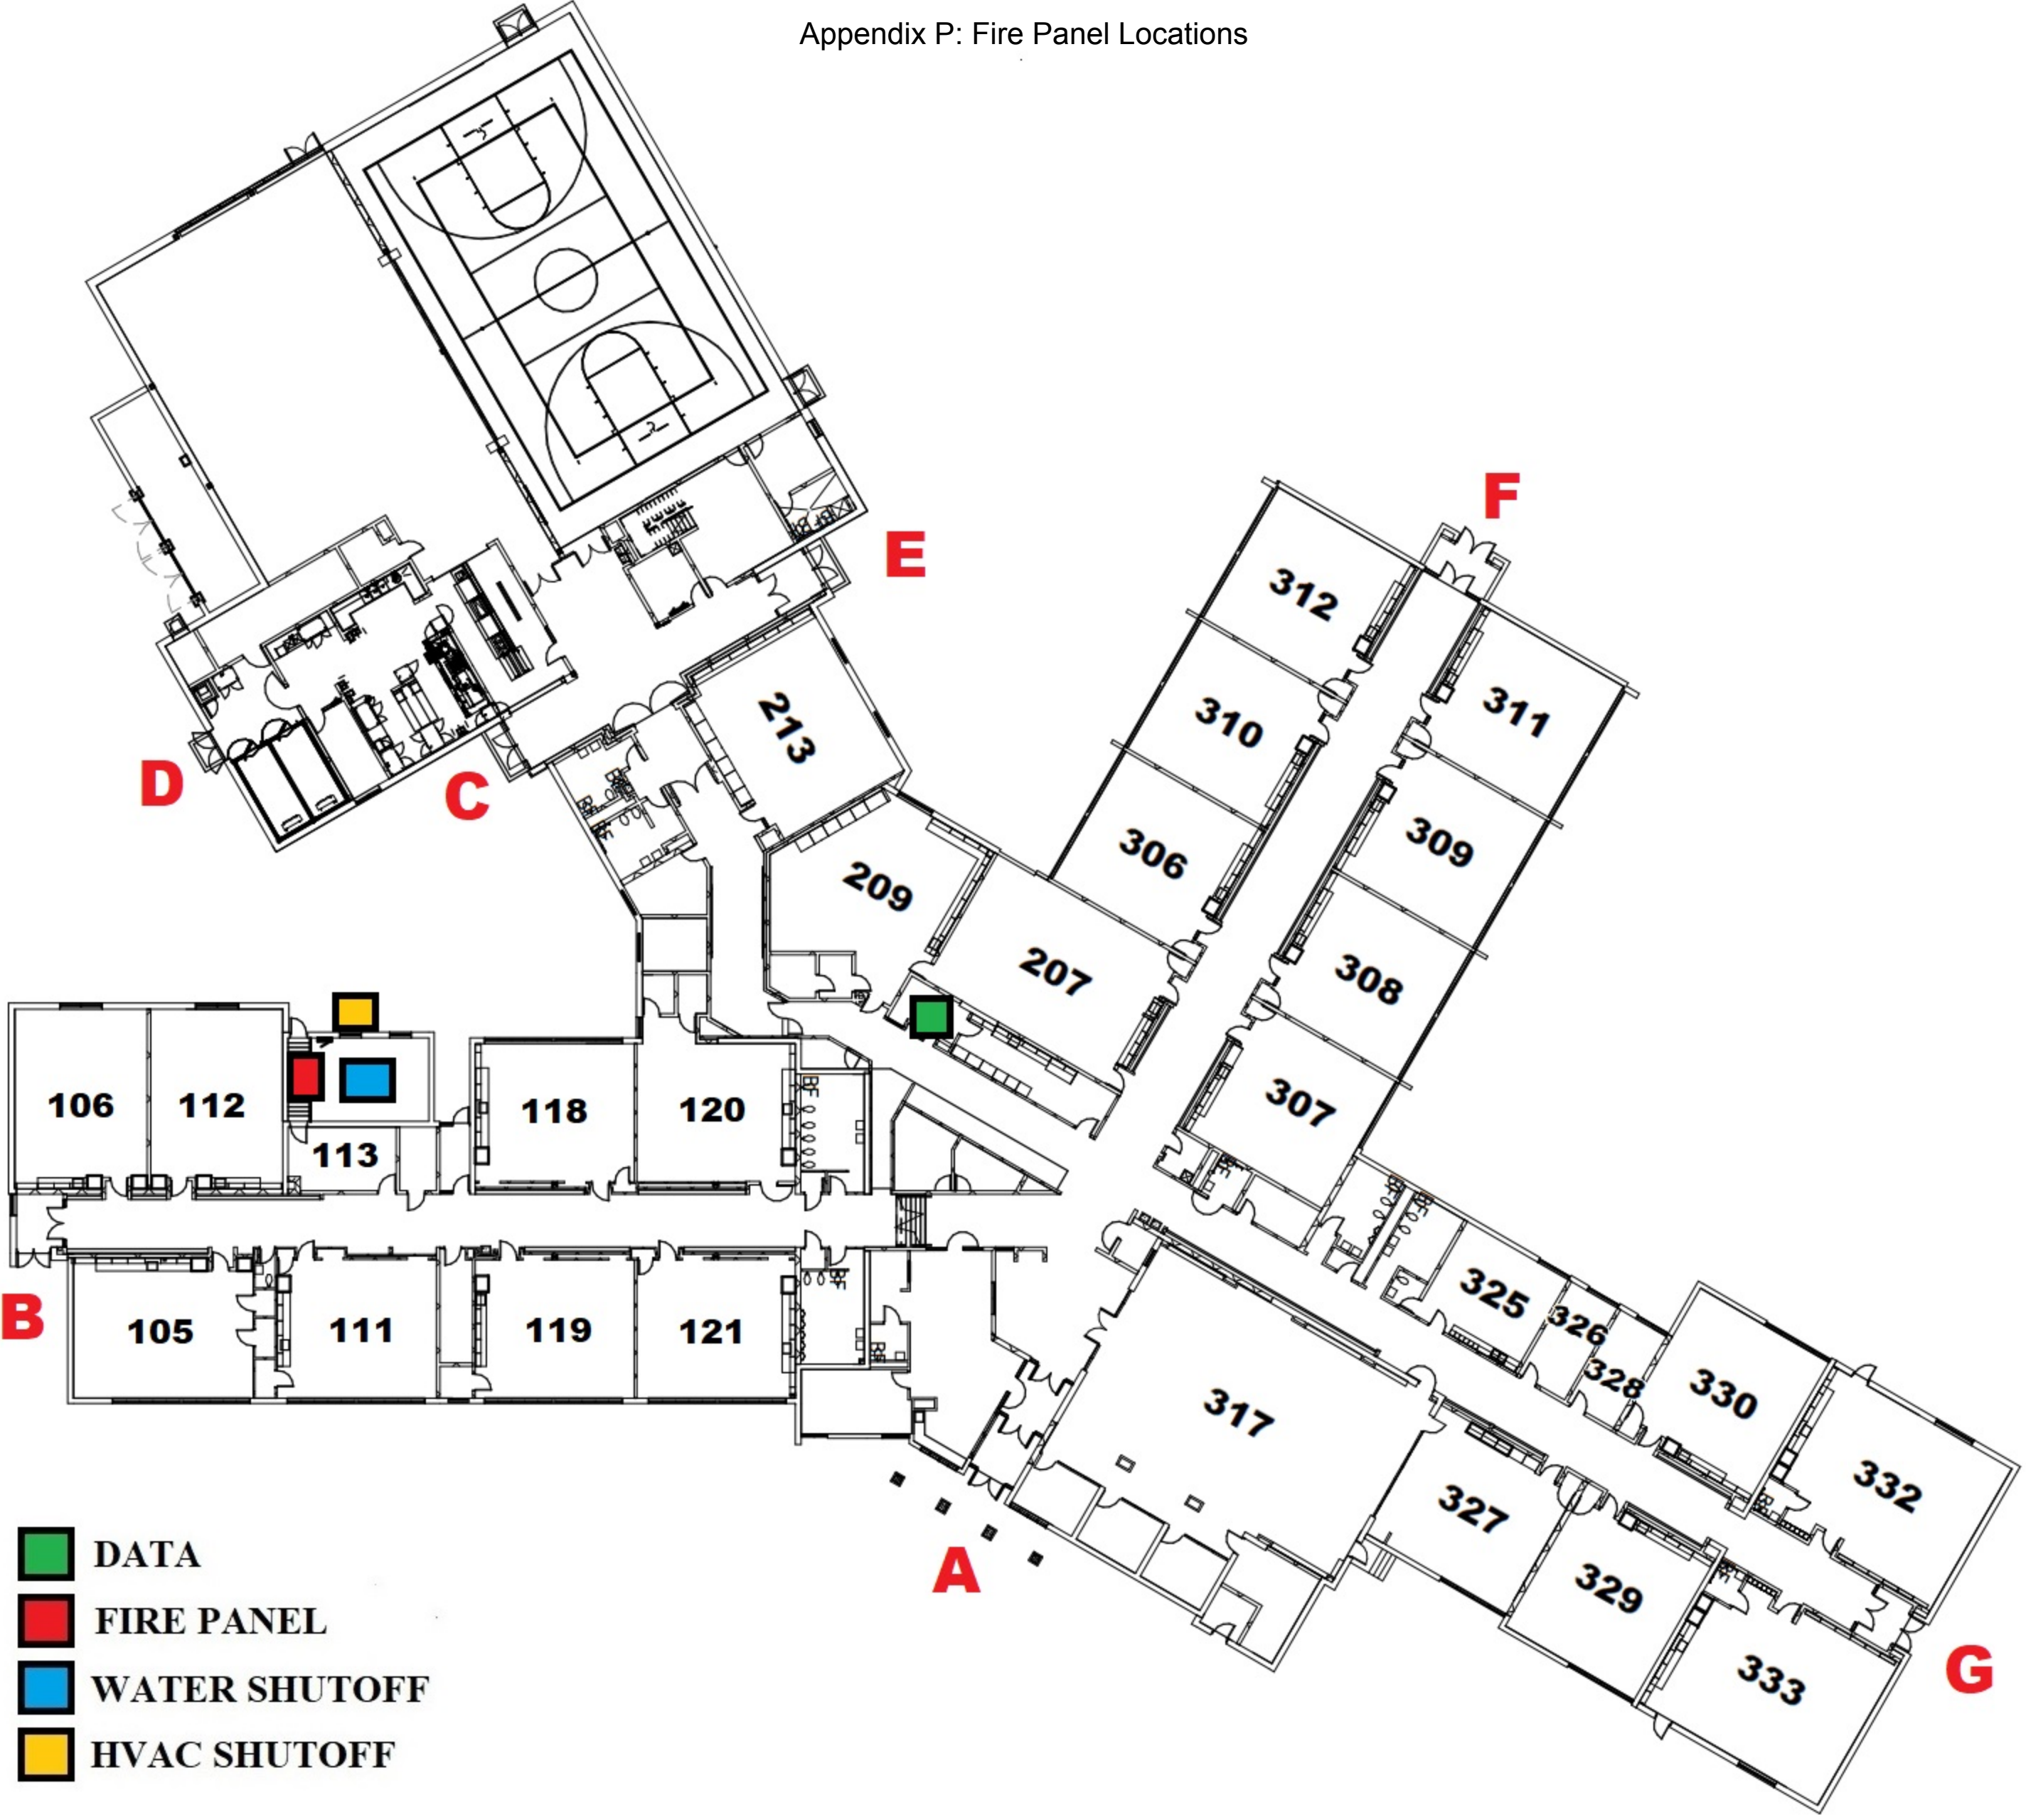




# BROOKWOOD

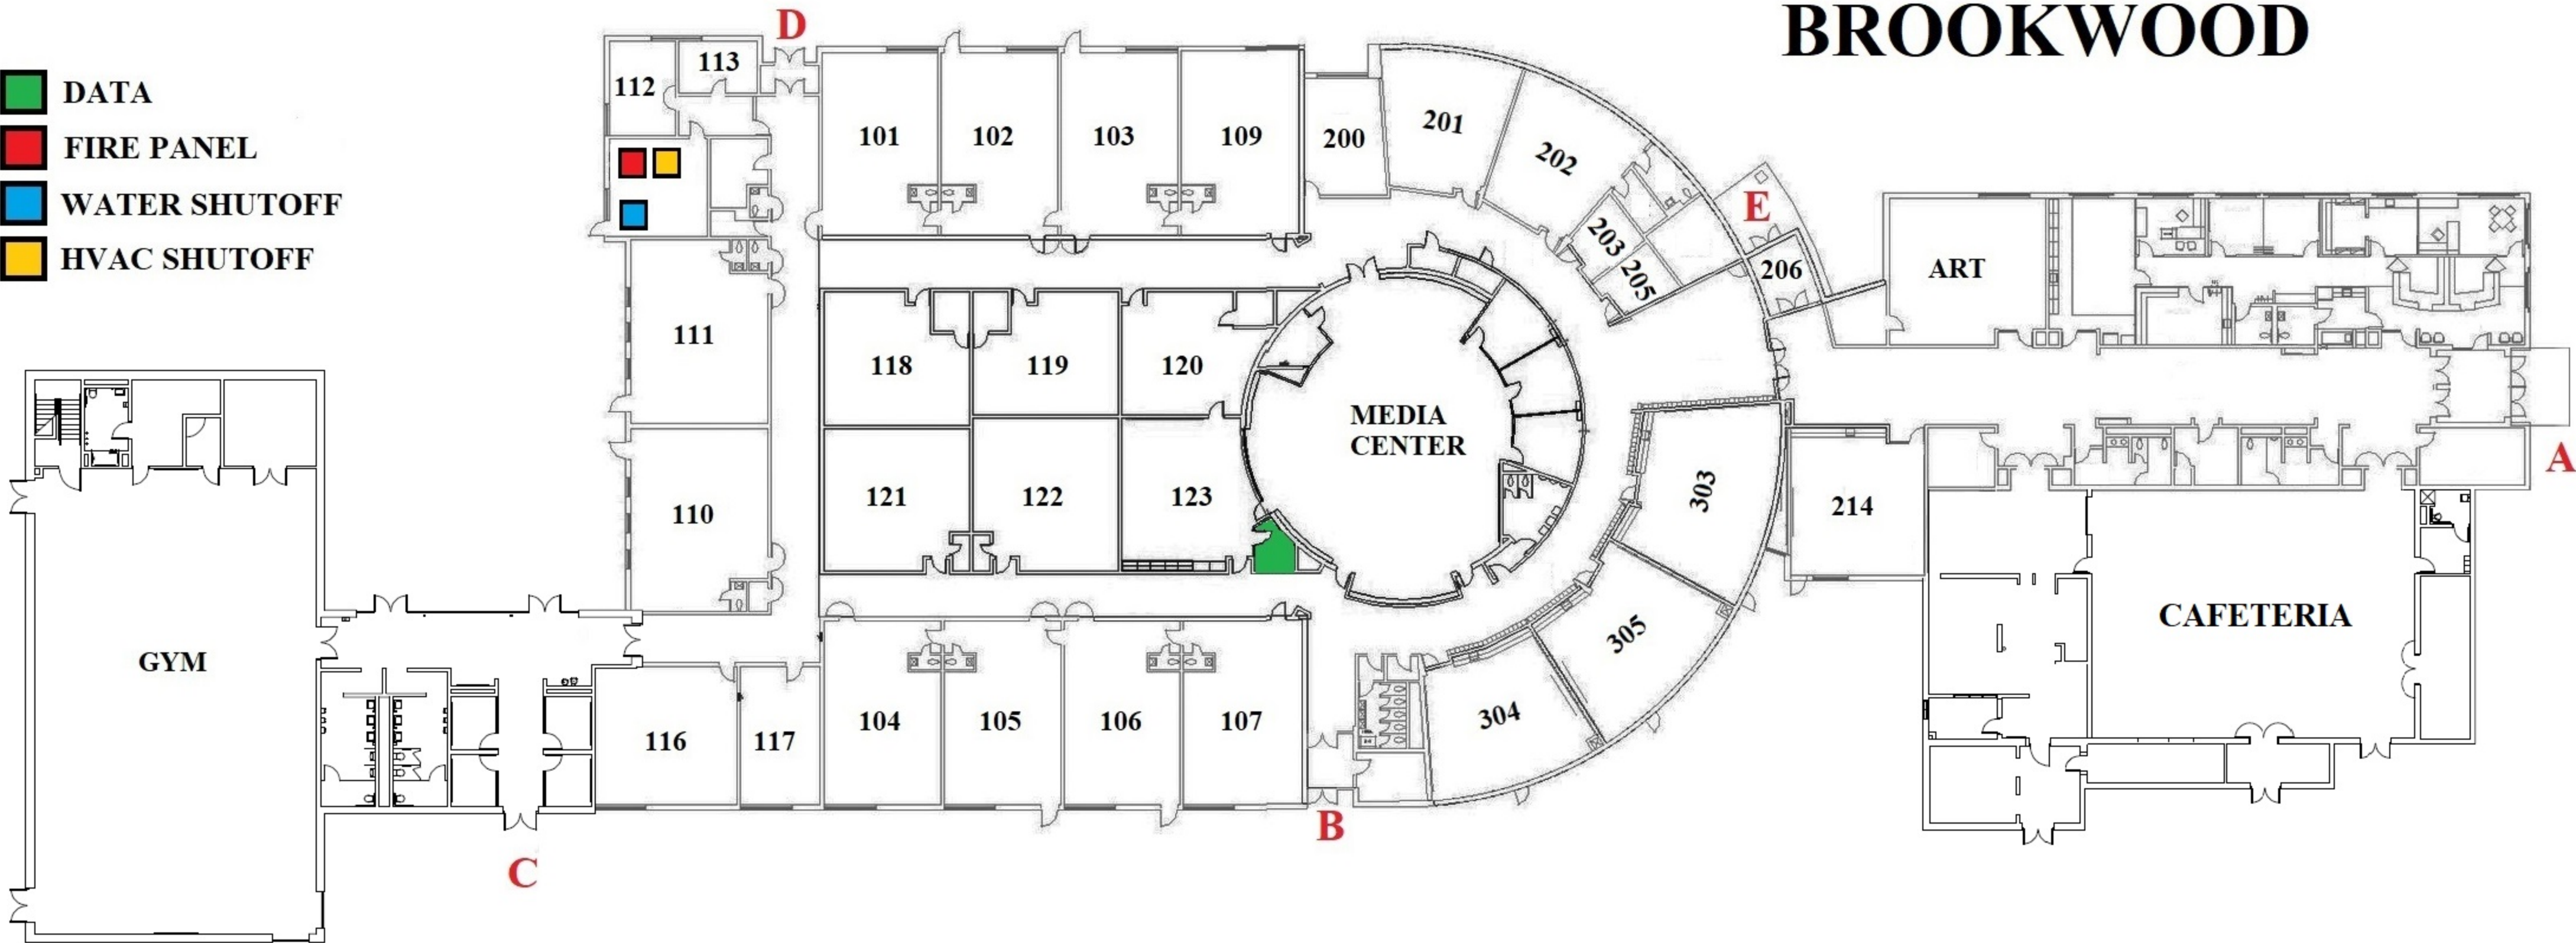




# CHALLENGER

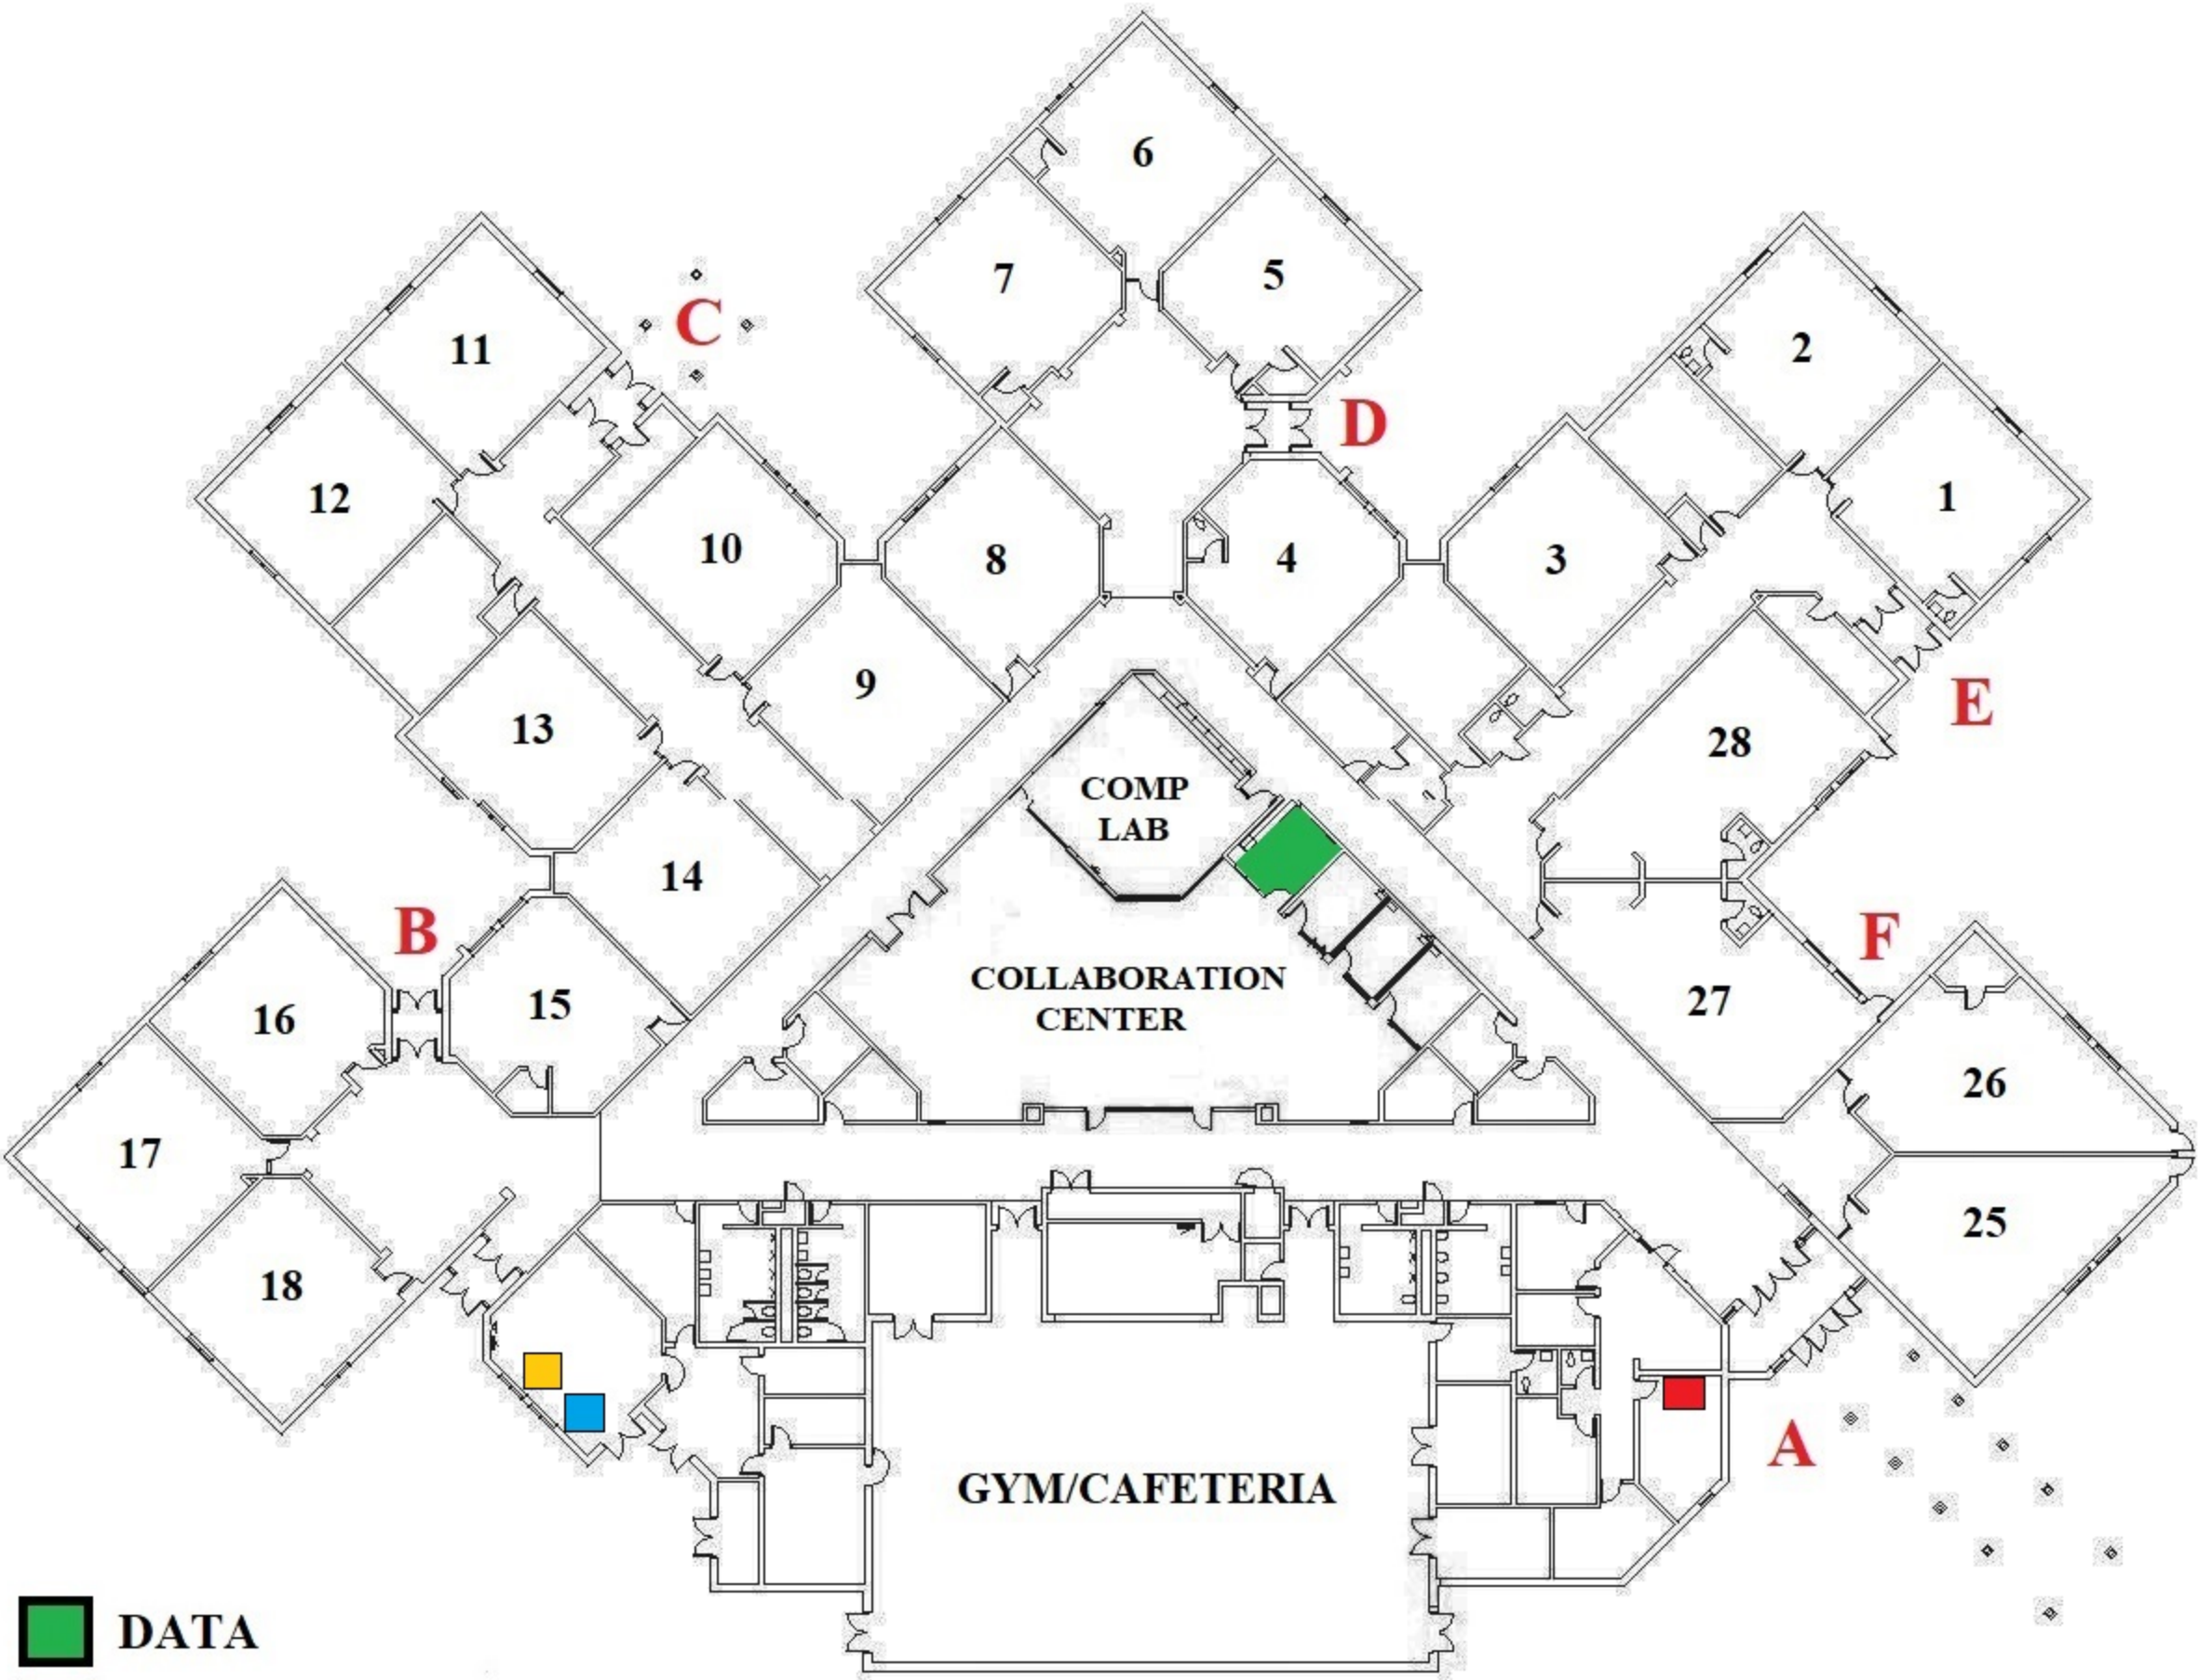

-  DATA
-  FIRE PANEL
-  WATER SHUTOFF
-  HVAC SHUTOFF






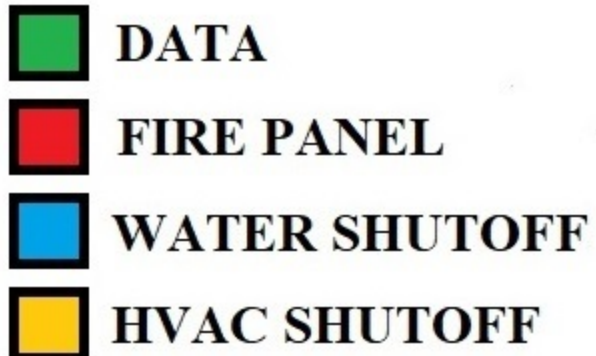

## A




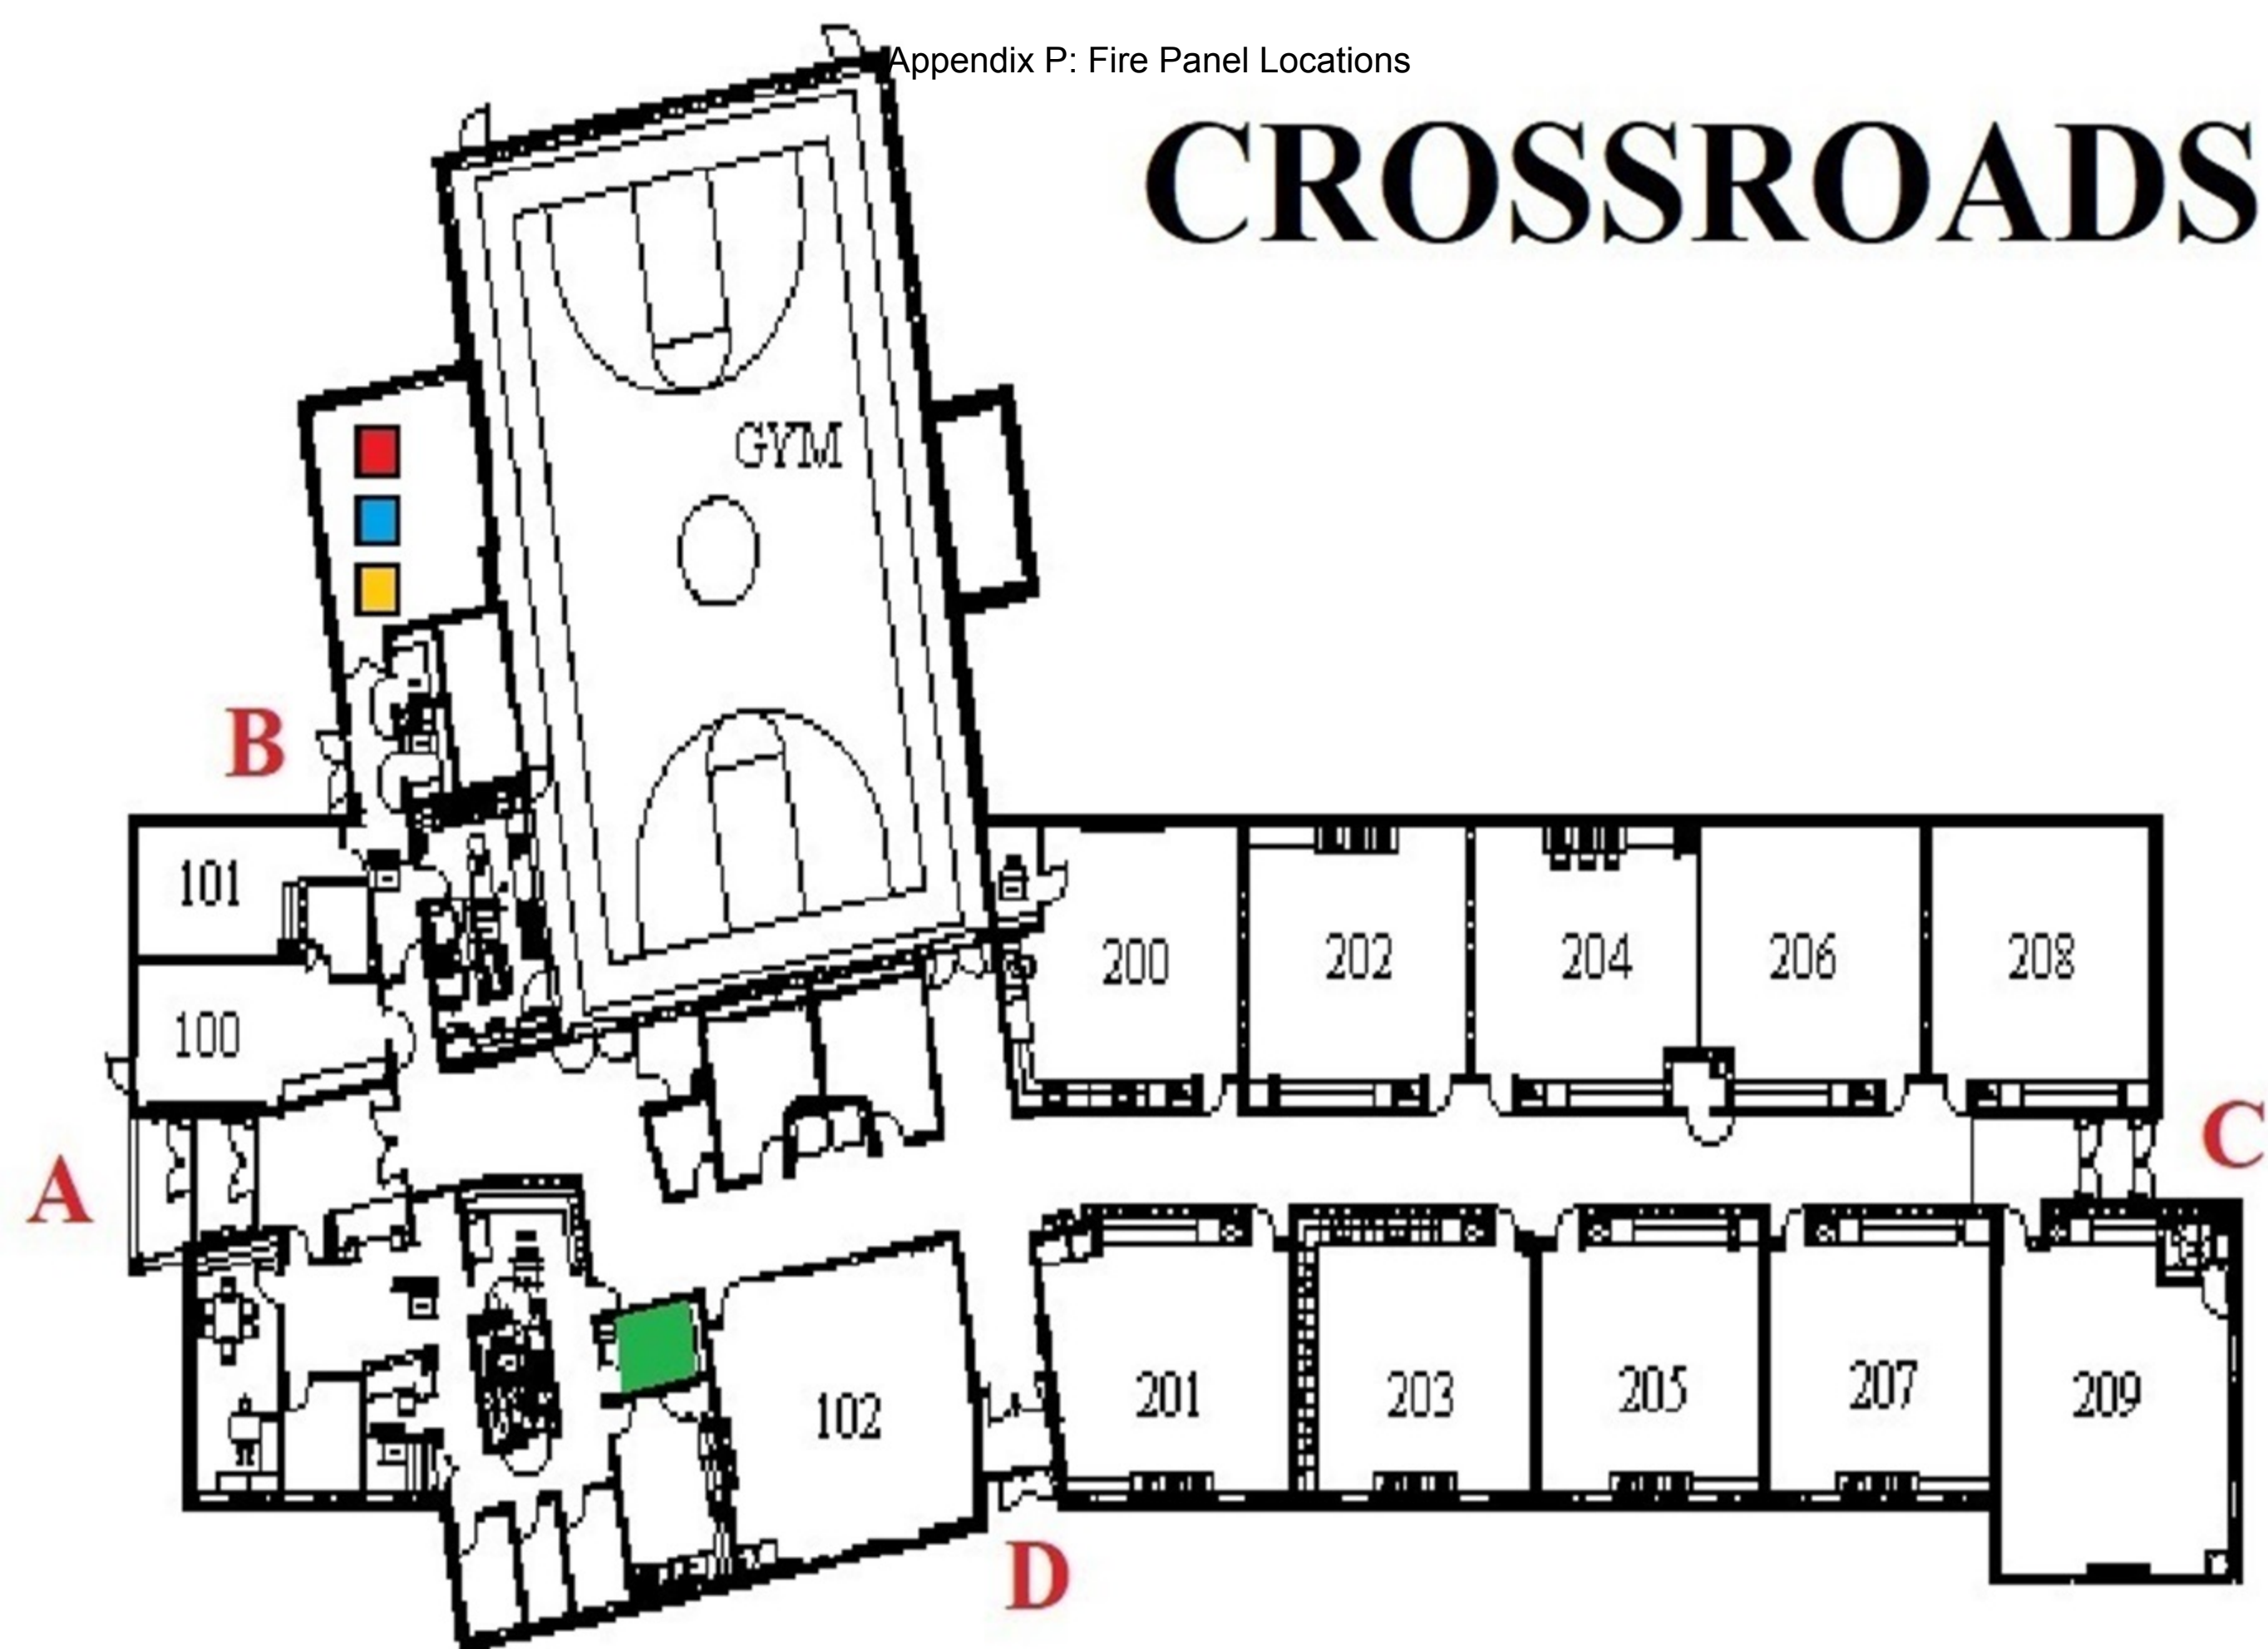

# CROSSROADS



-  DATA
-  FIRE PANEL
-  WATER SHUTOFF
-  HVAC SHUTOFF

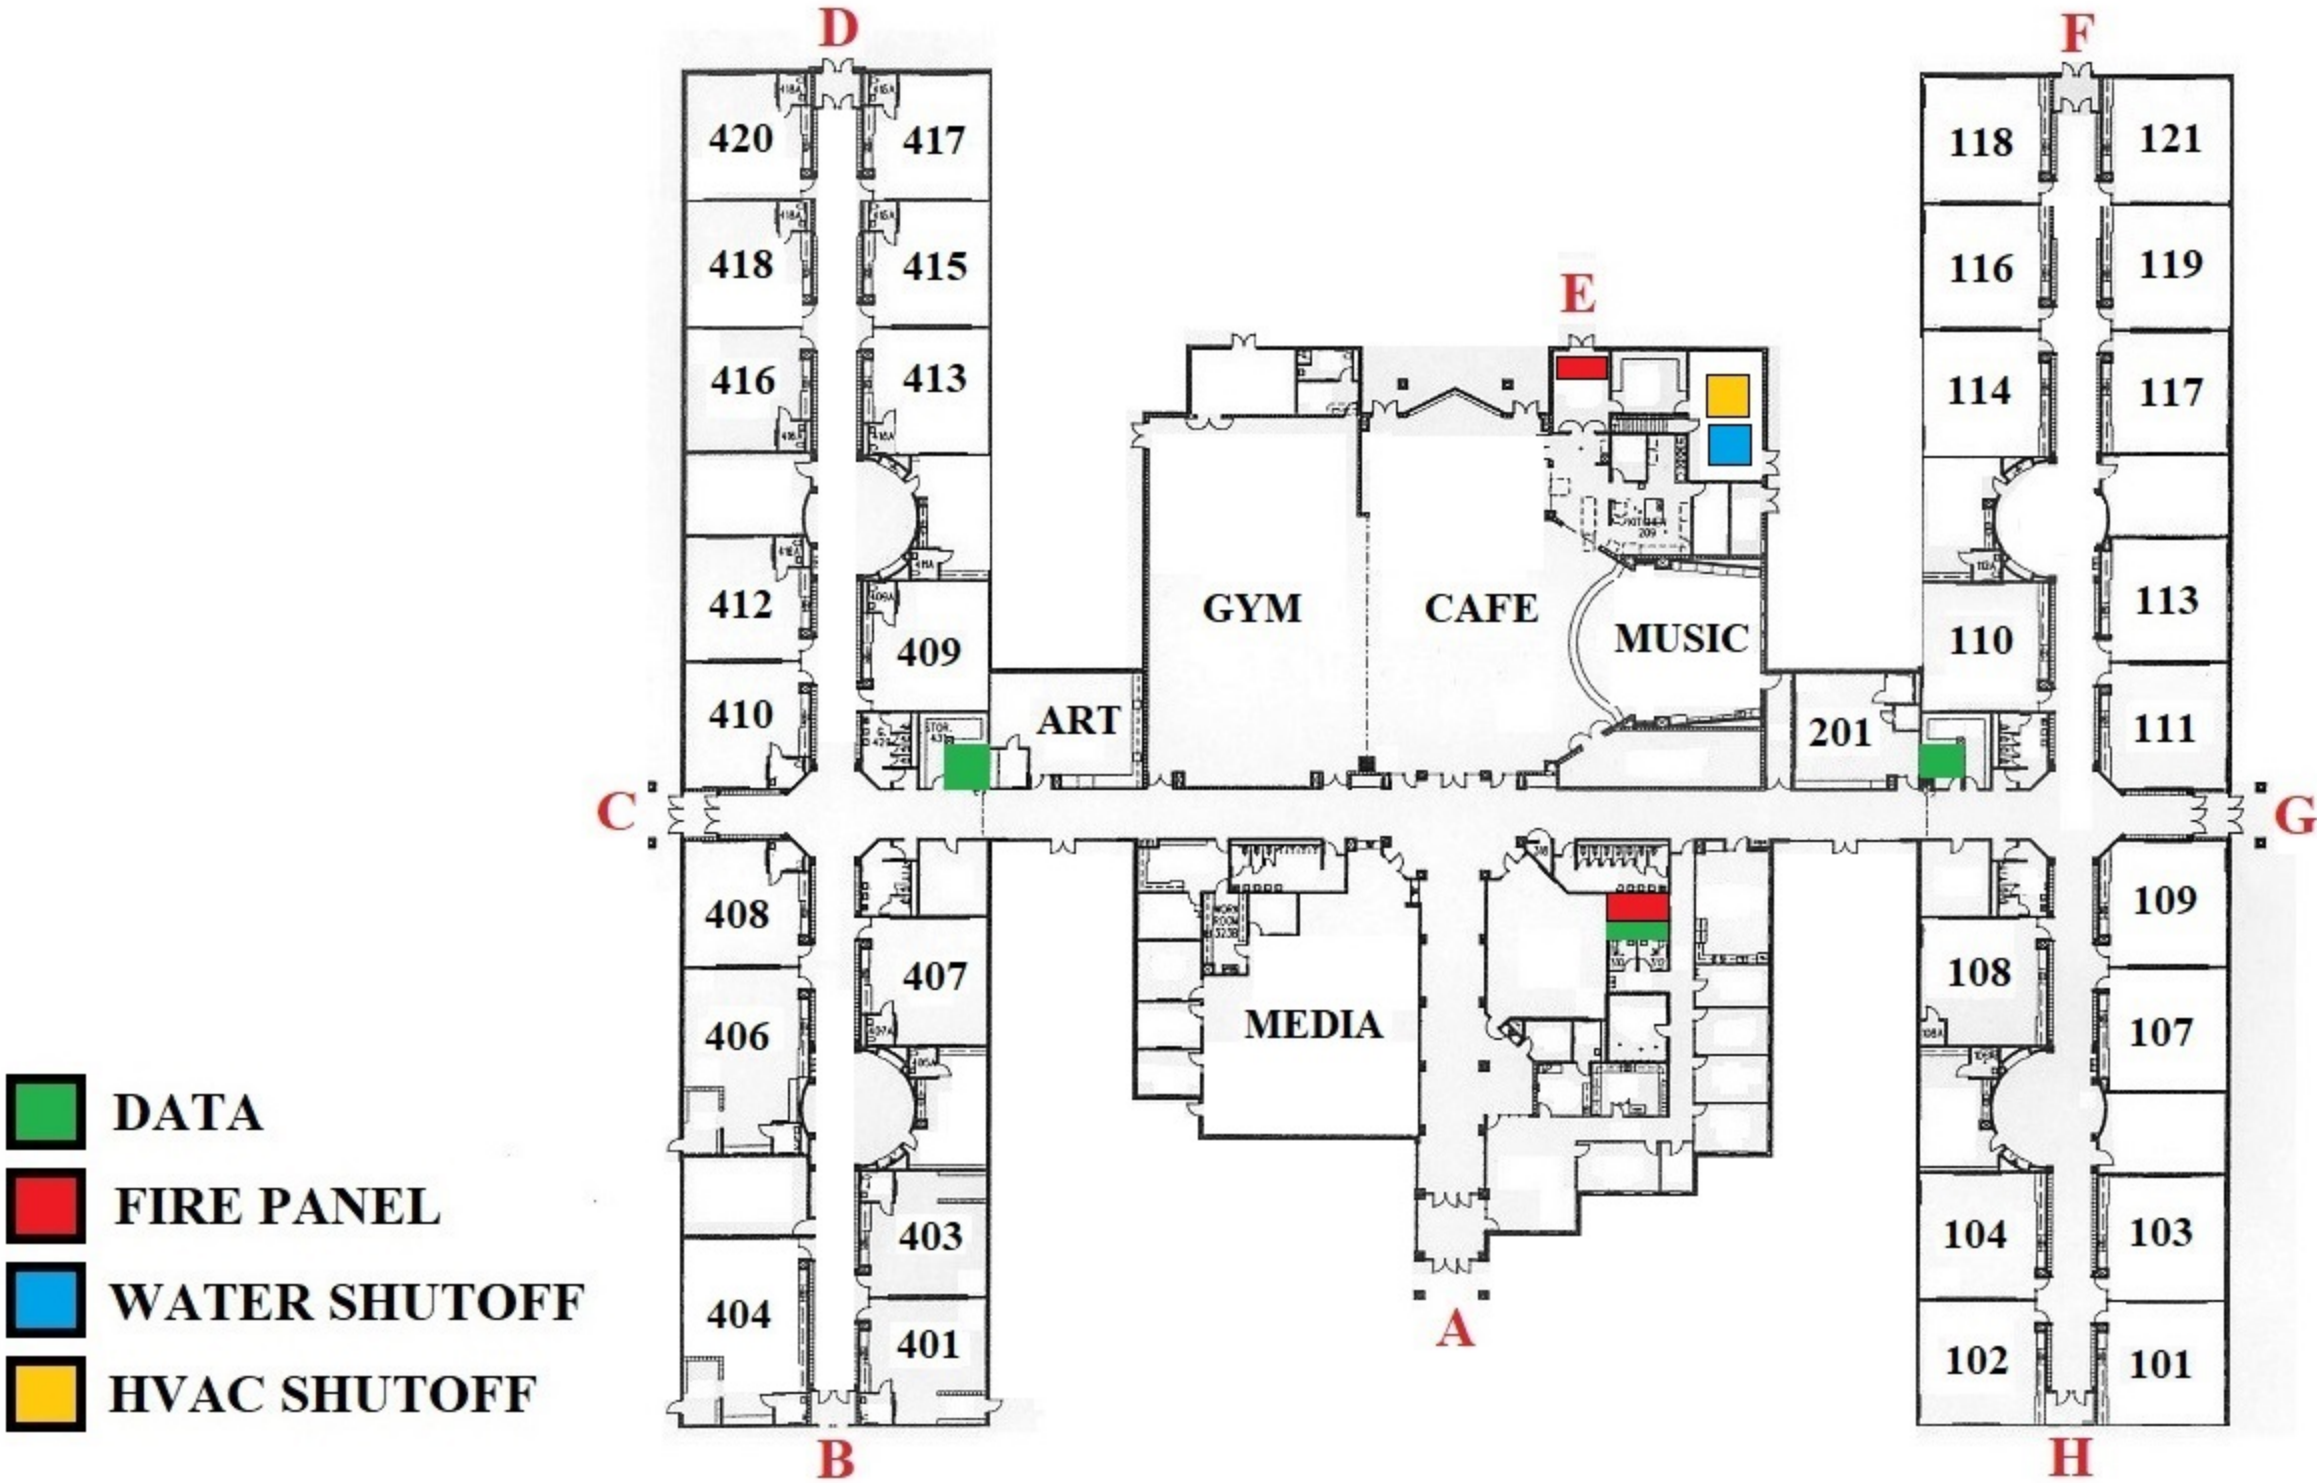







# Appendix P: Fire Panel Locations

MAIN SHUTOFF IN PIT

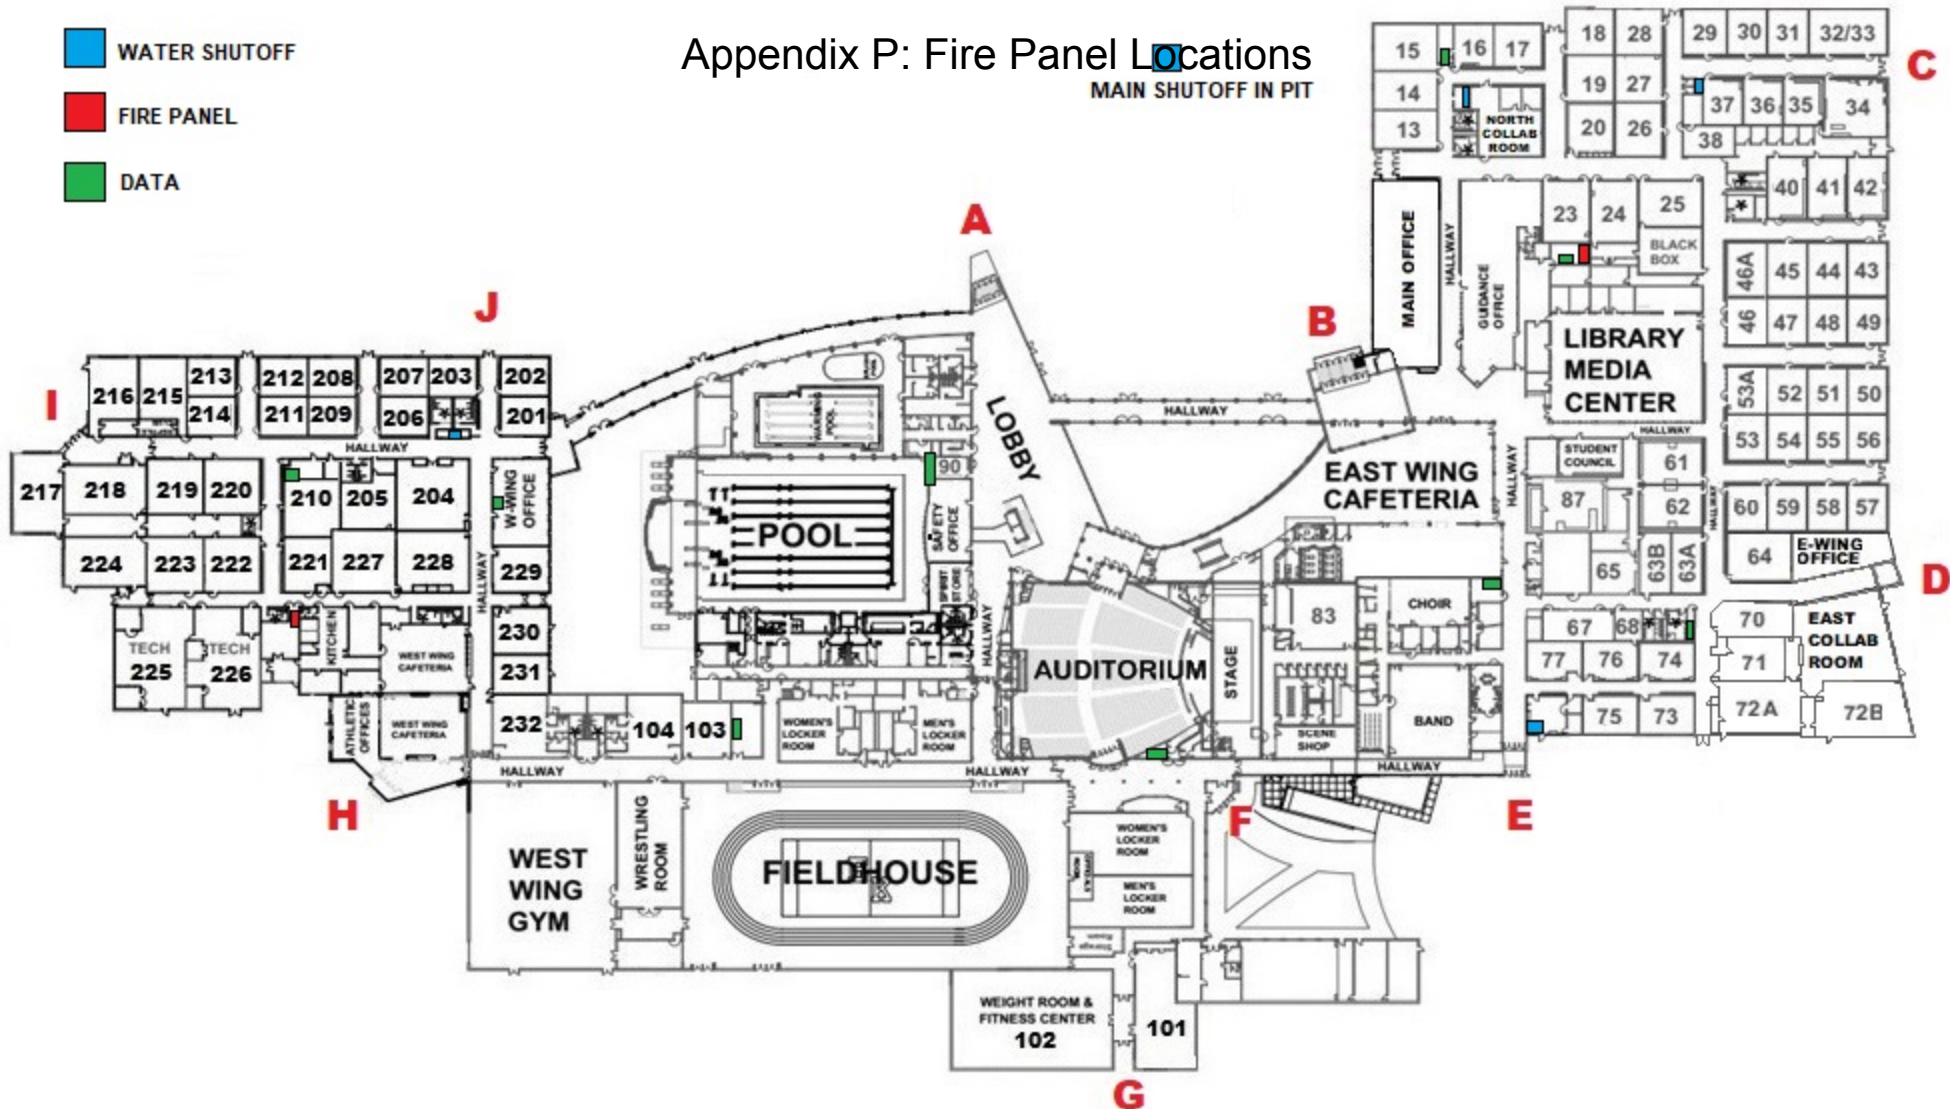


Appendix P: Fire Panel Locations

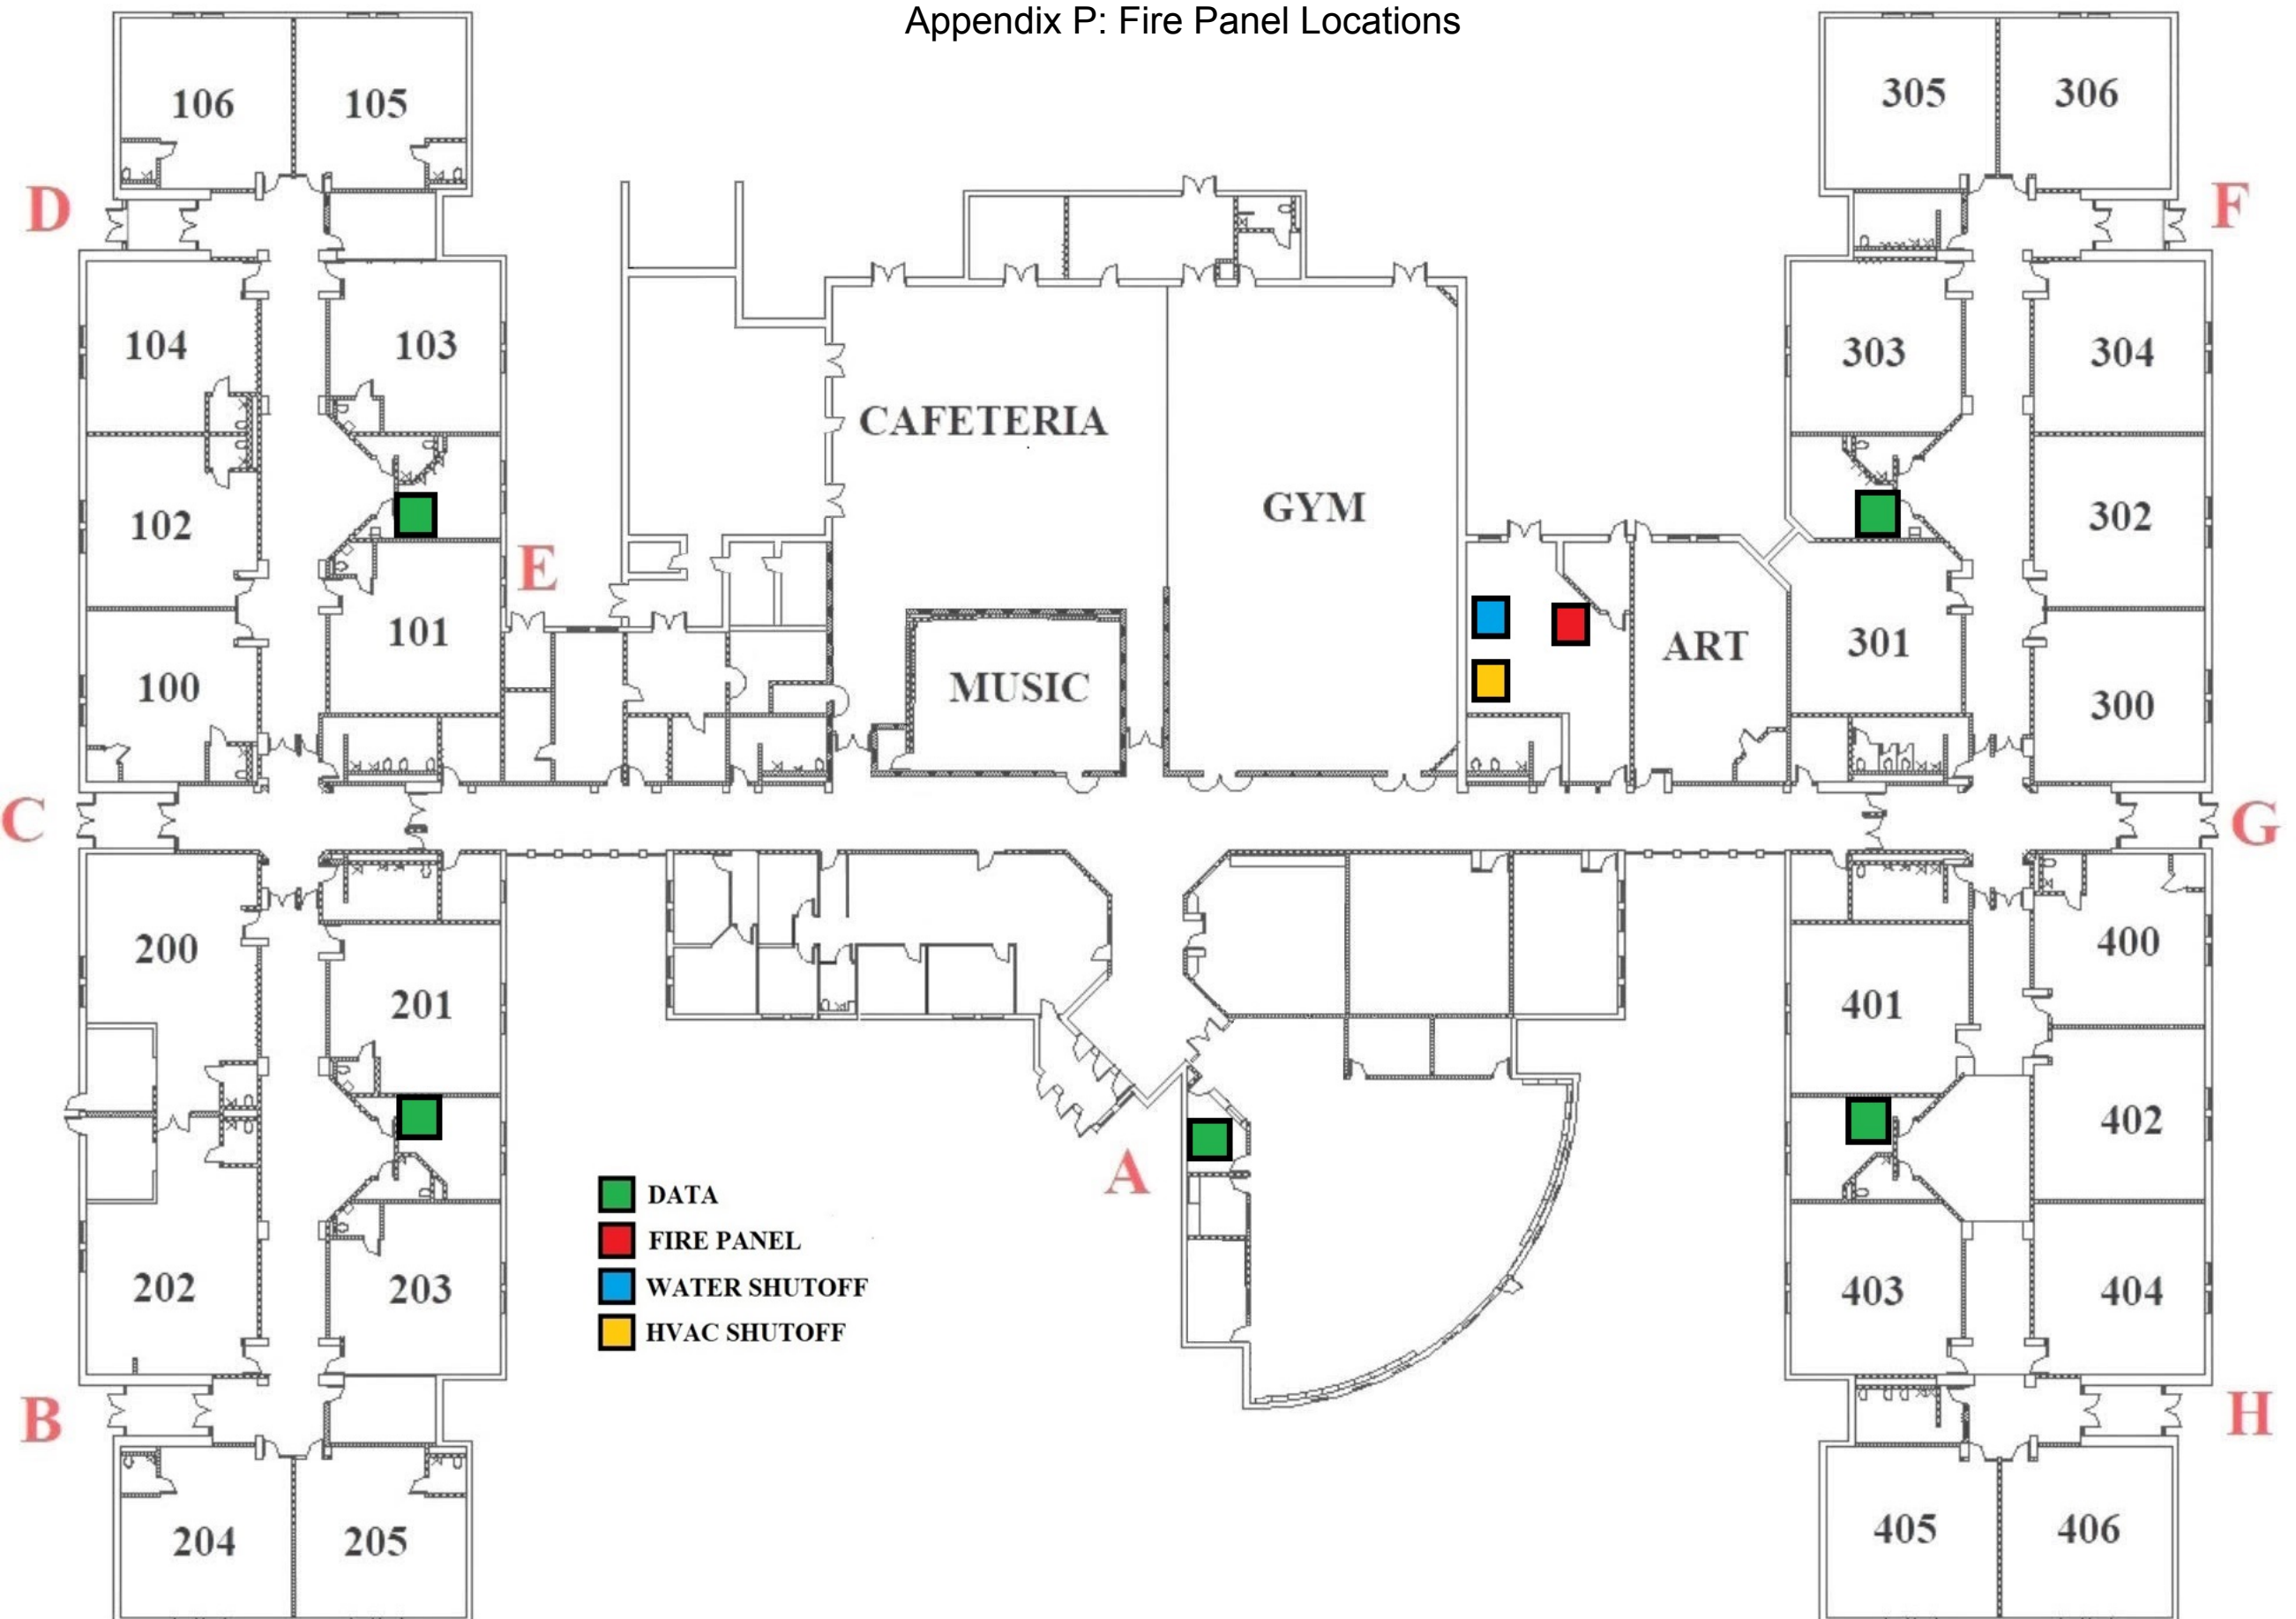





# EXPLORER

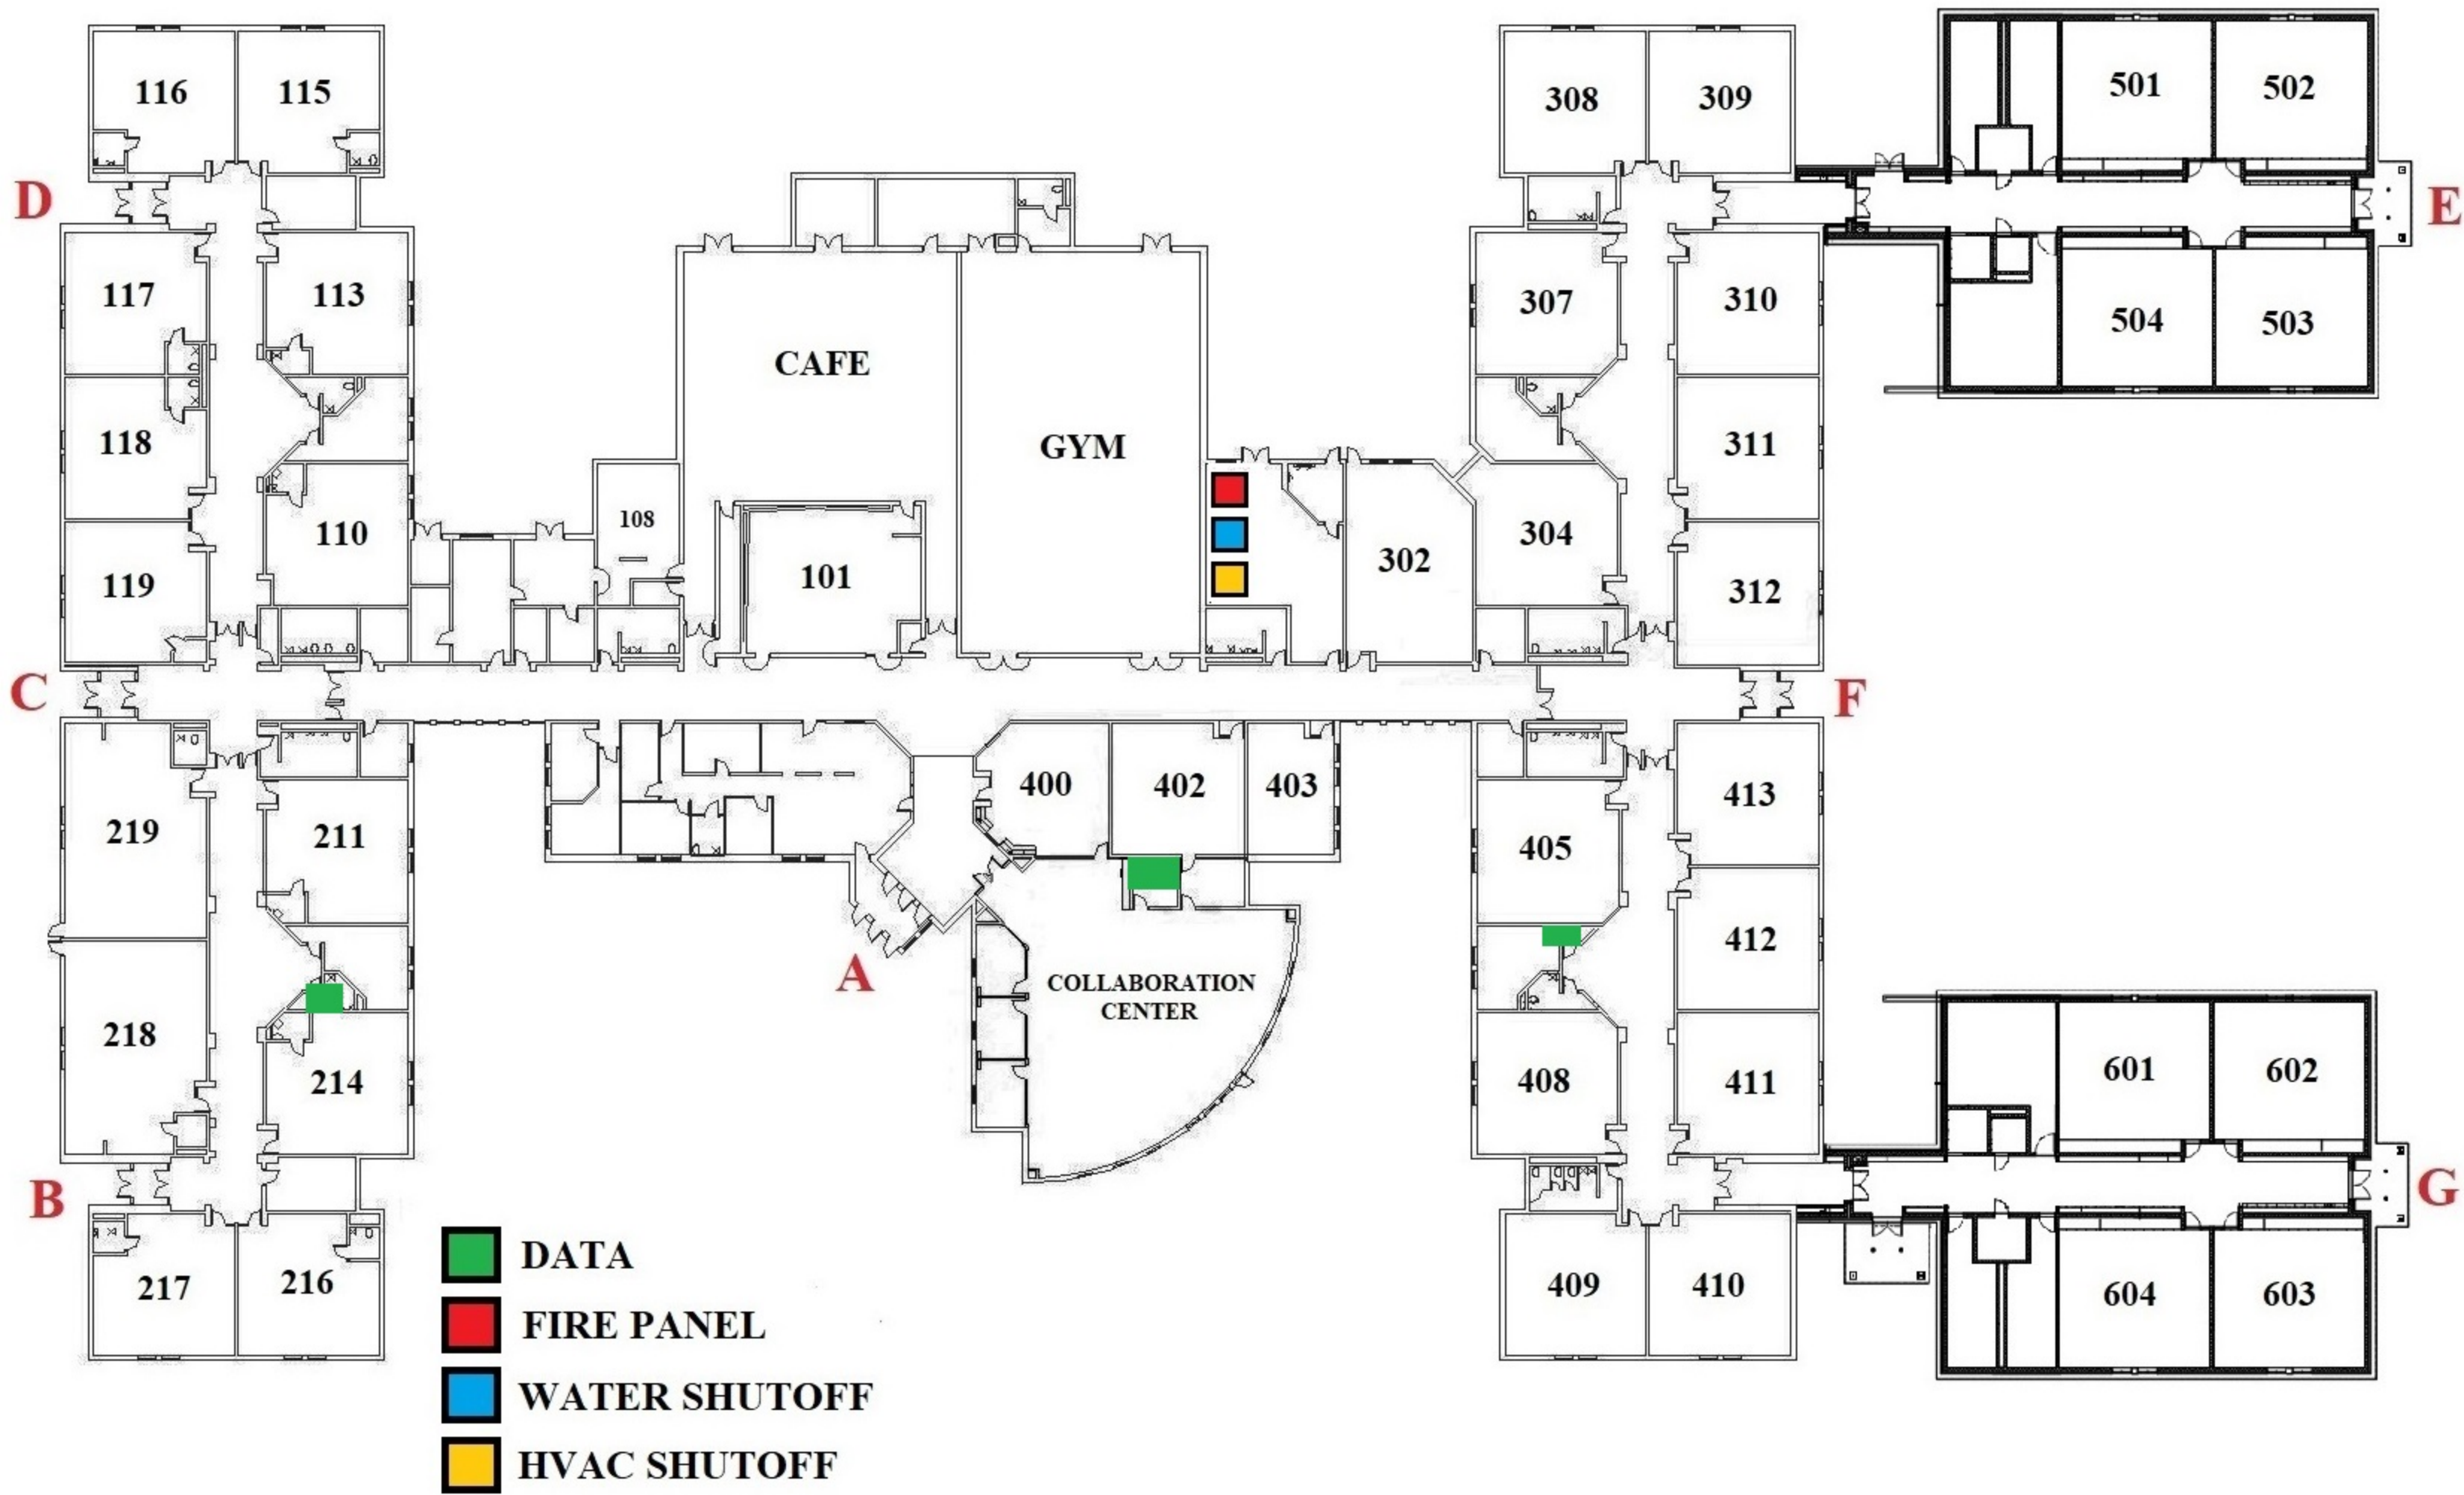


# Appendix P: Fire Panel Locations

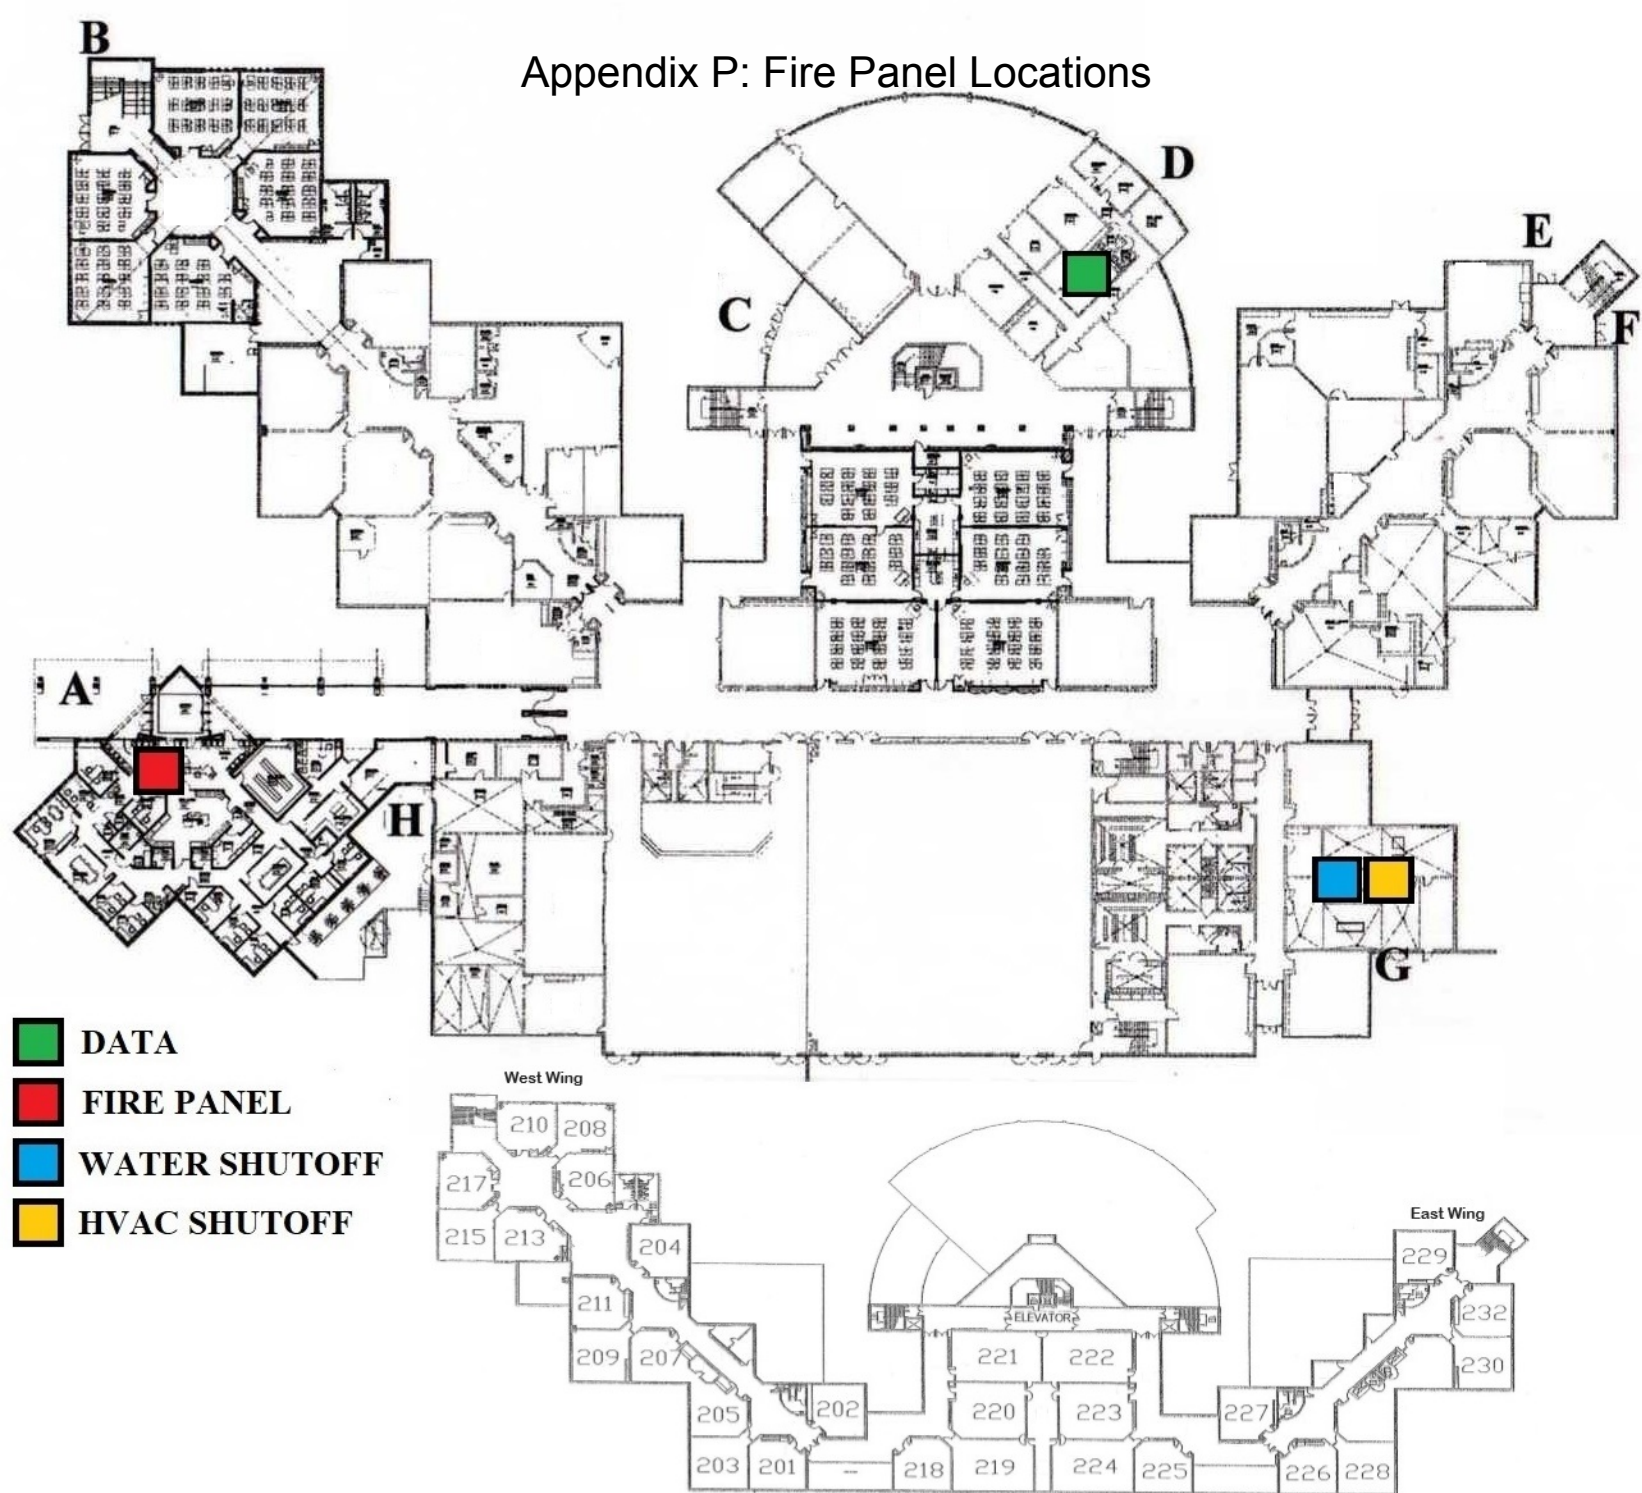



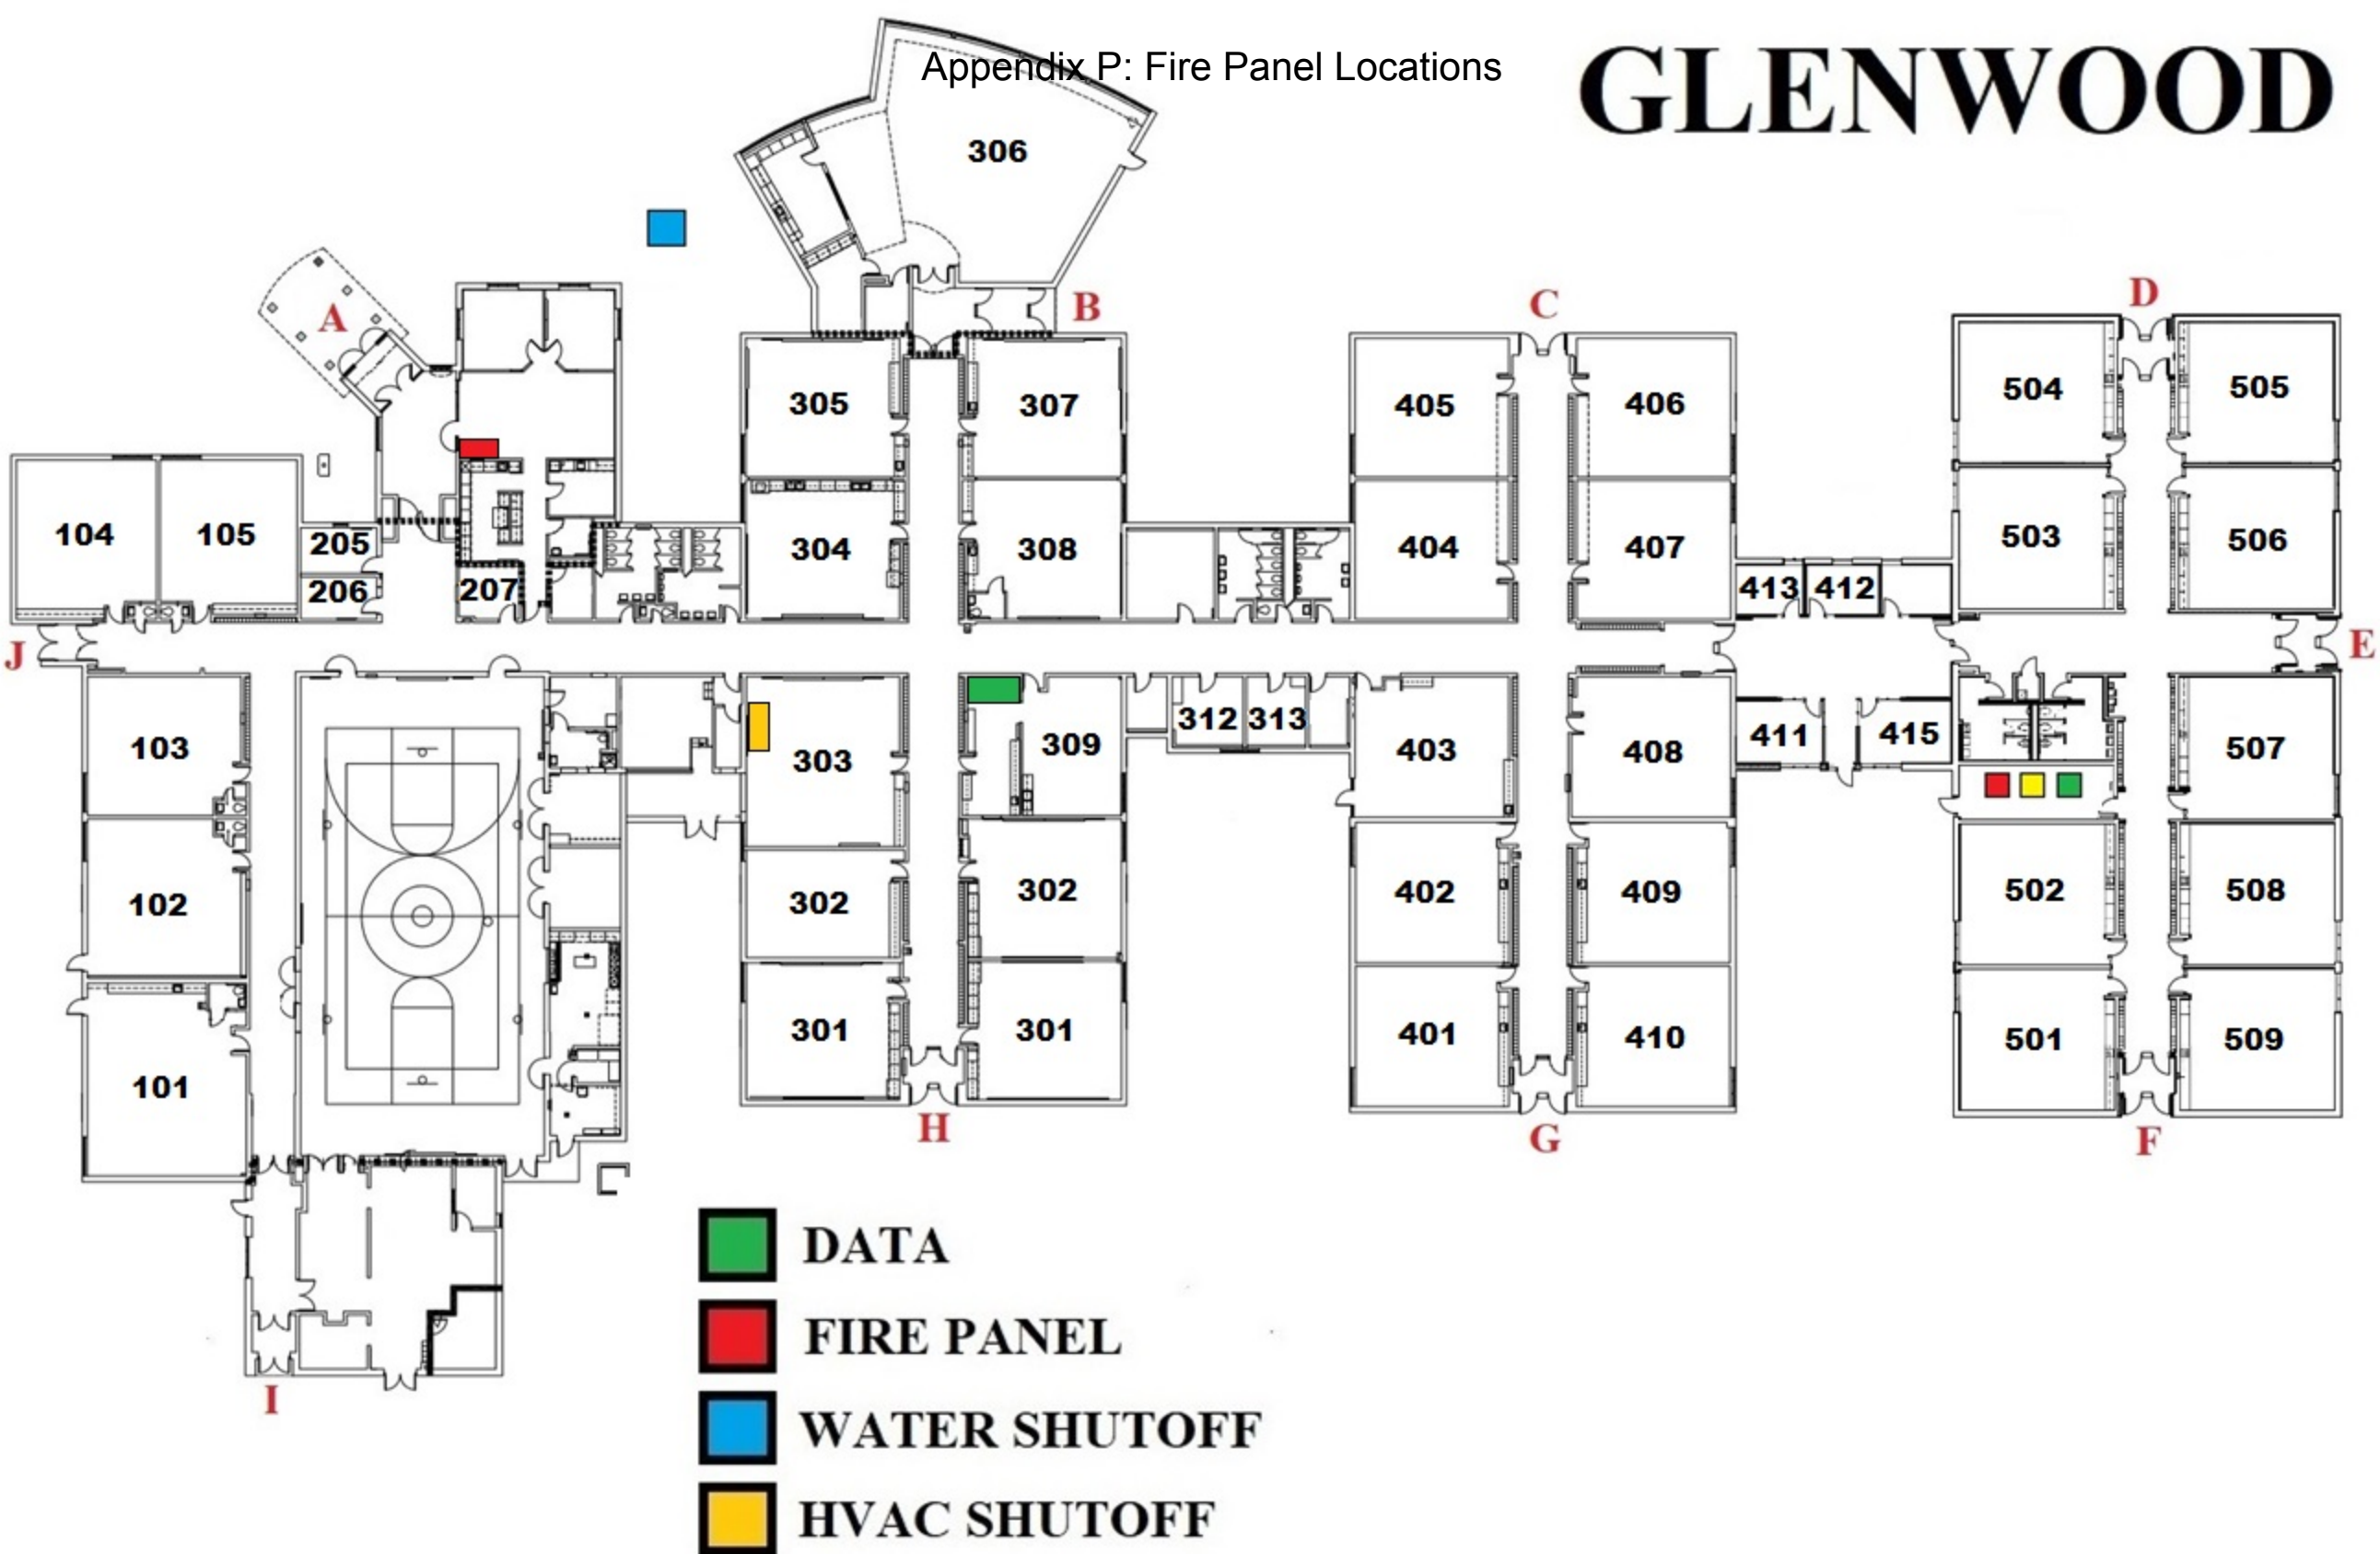


# HAMILTON EARLY CHILDHOOD CENTER

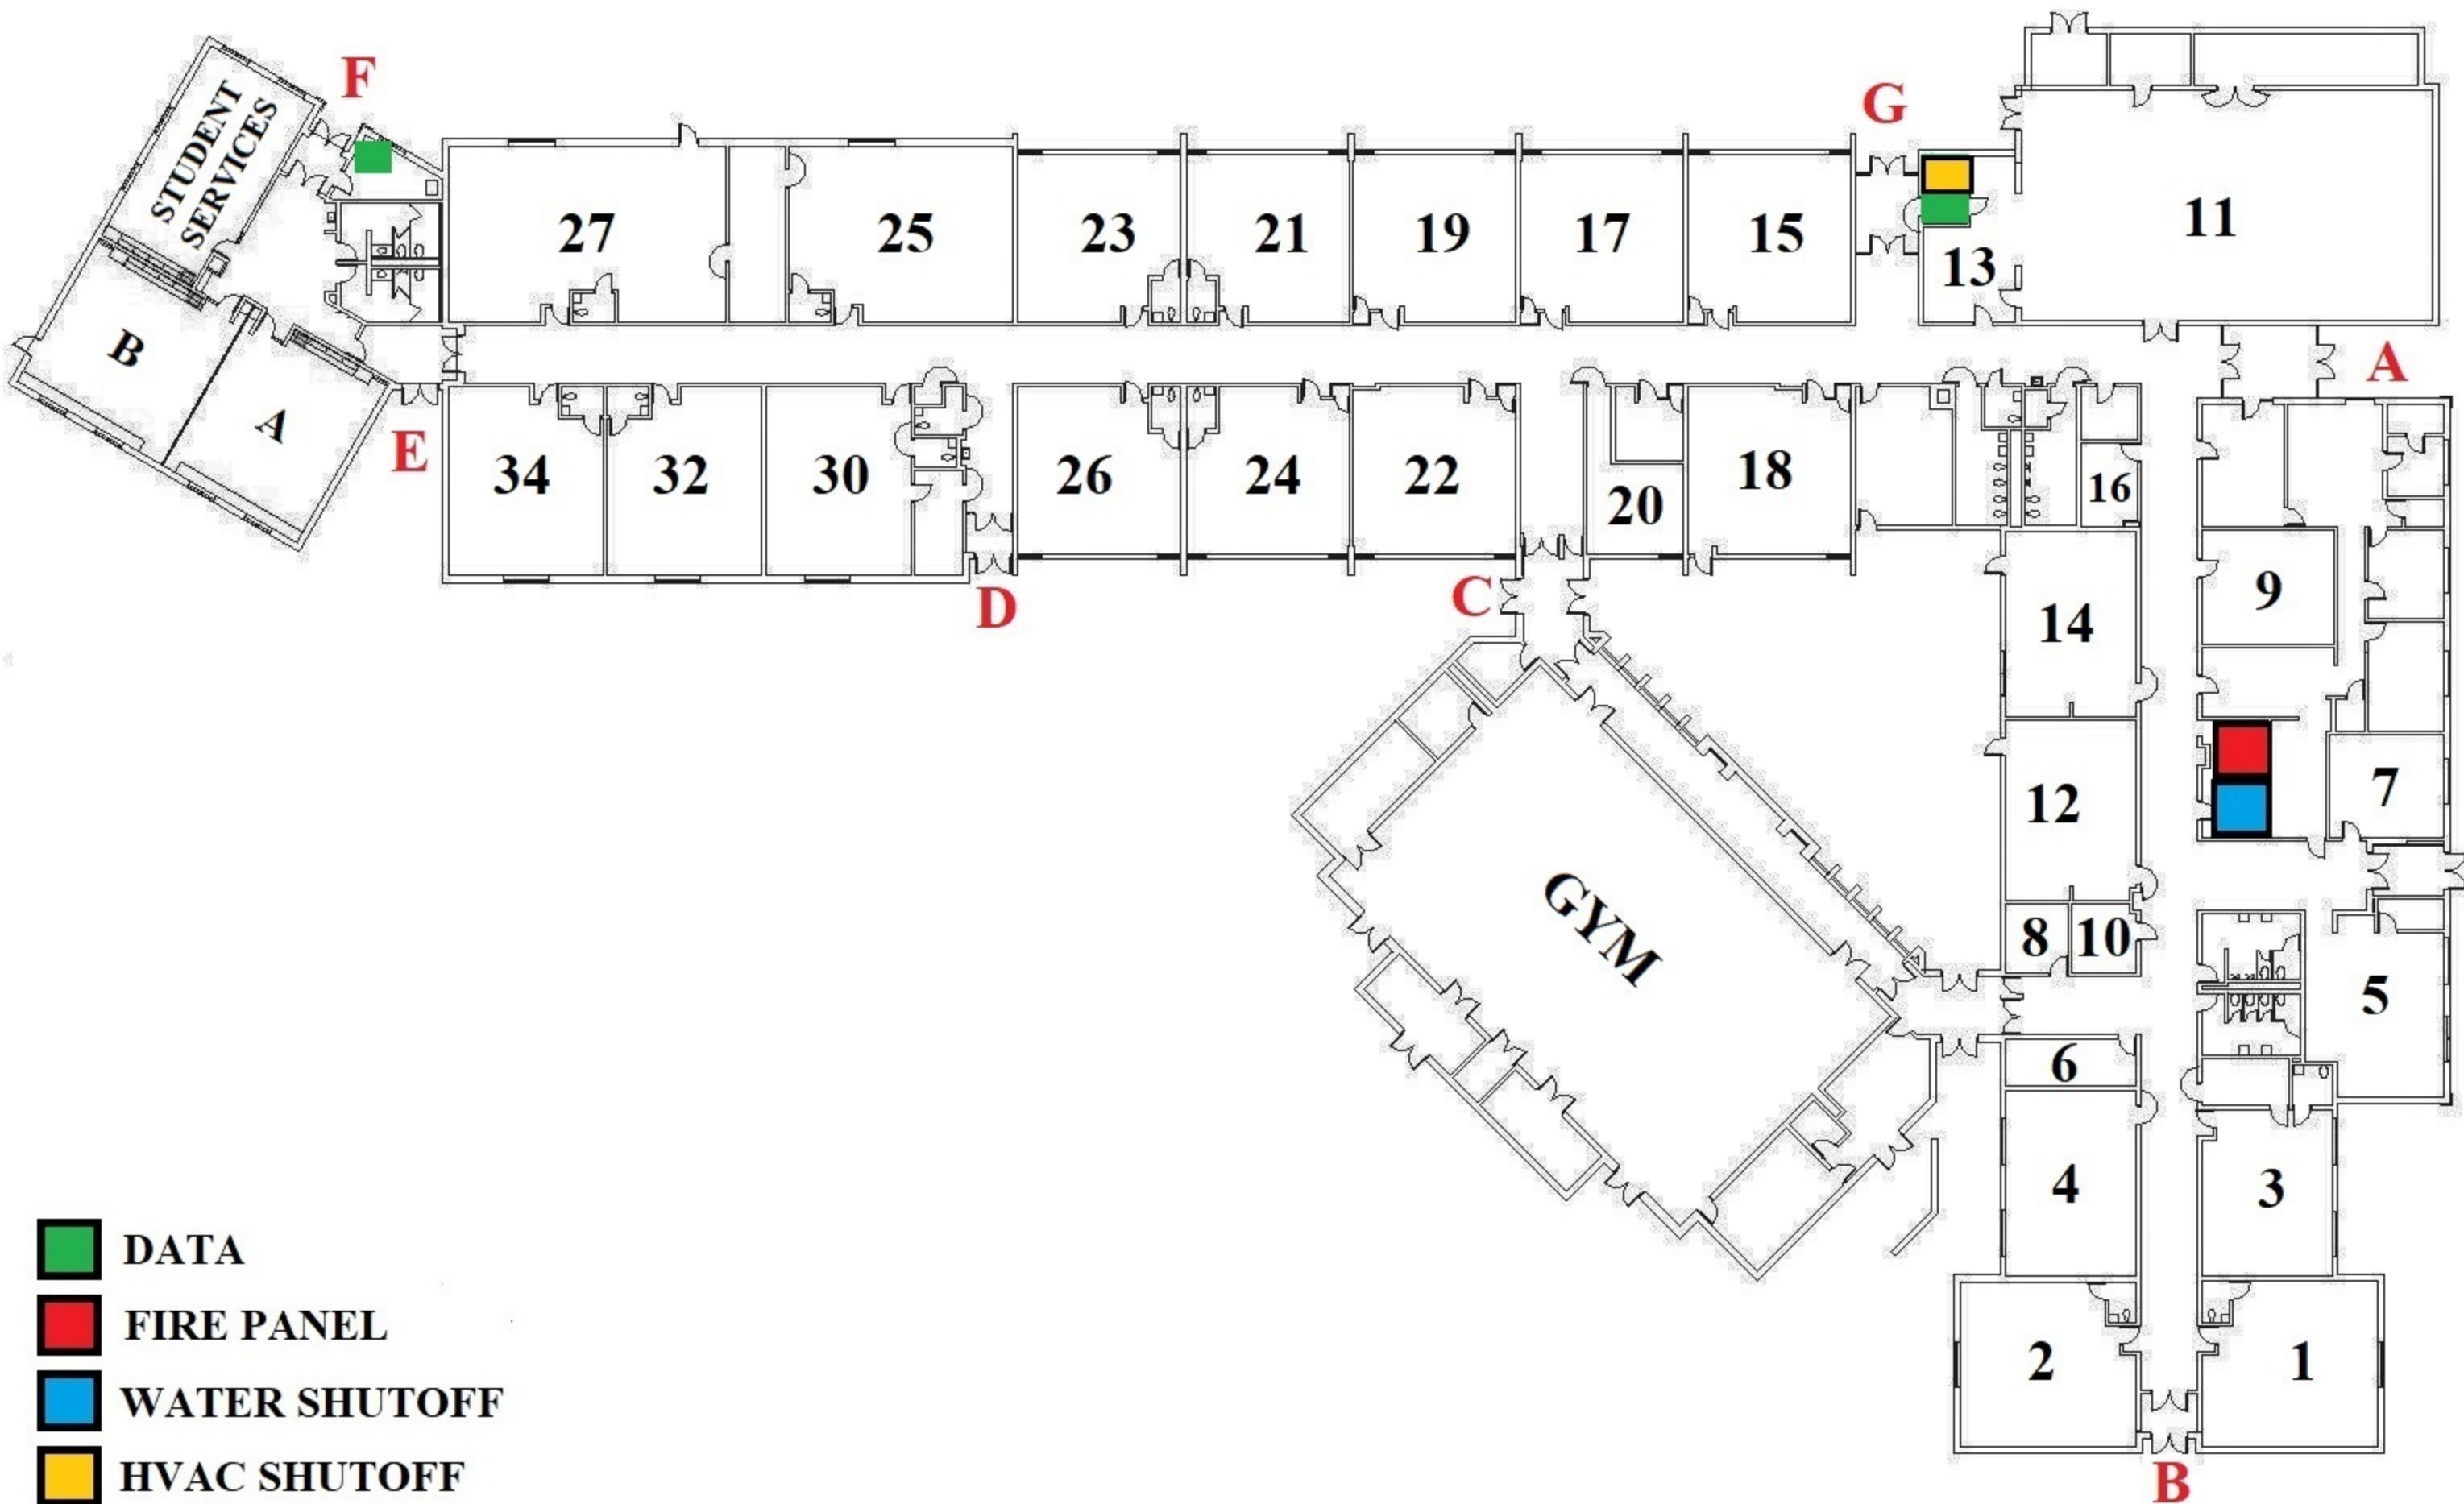




## Appendix P: Fire Panel Locations

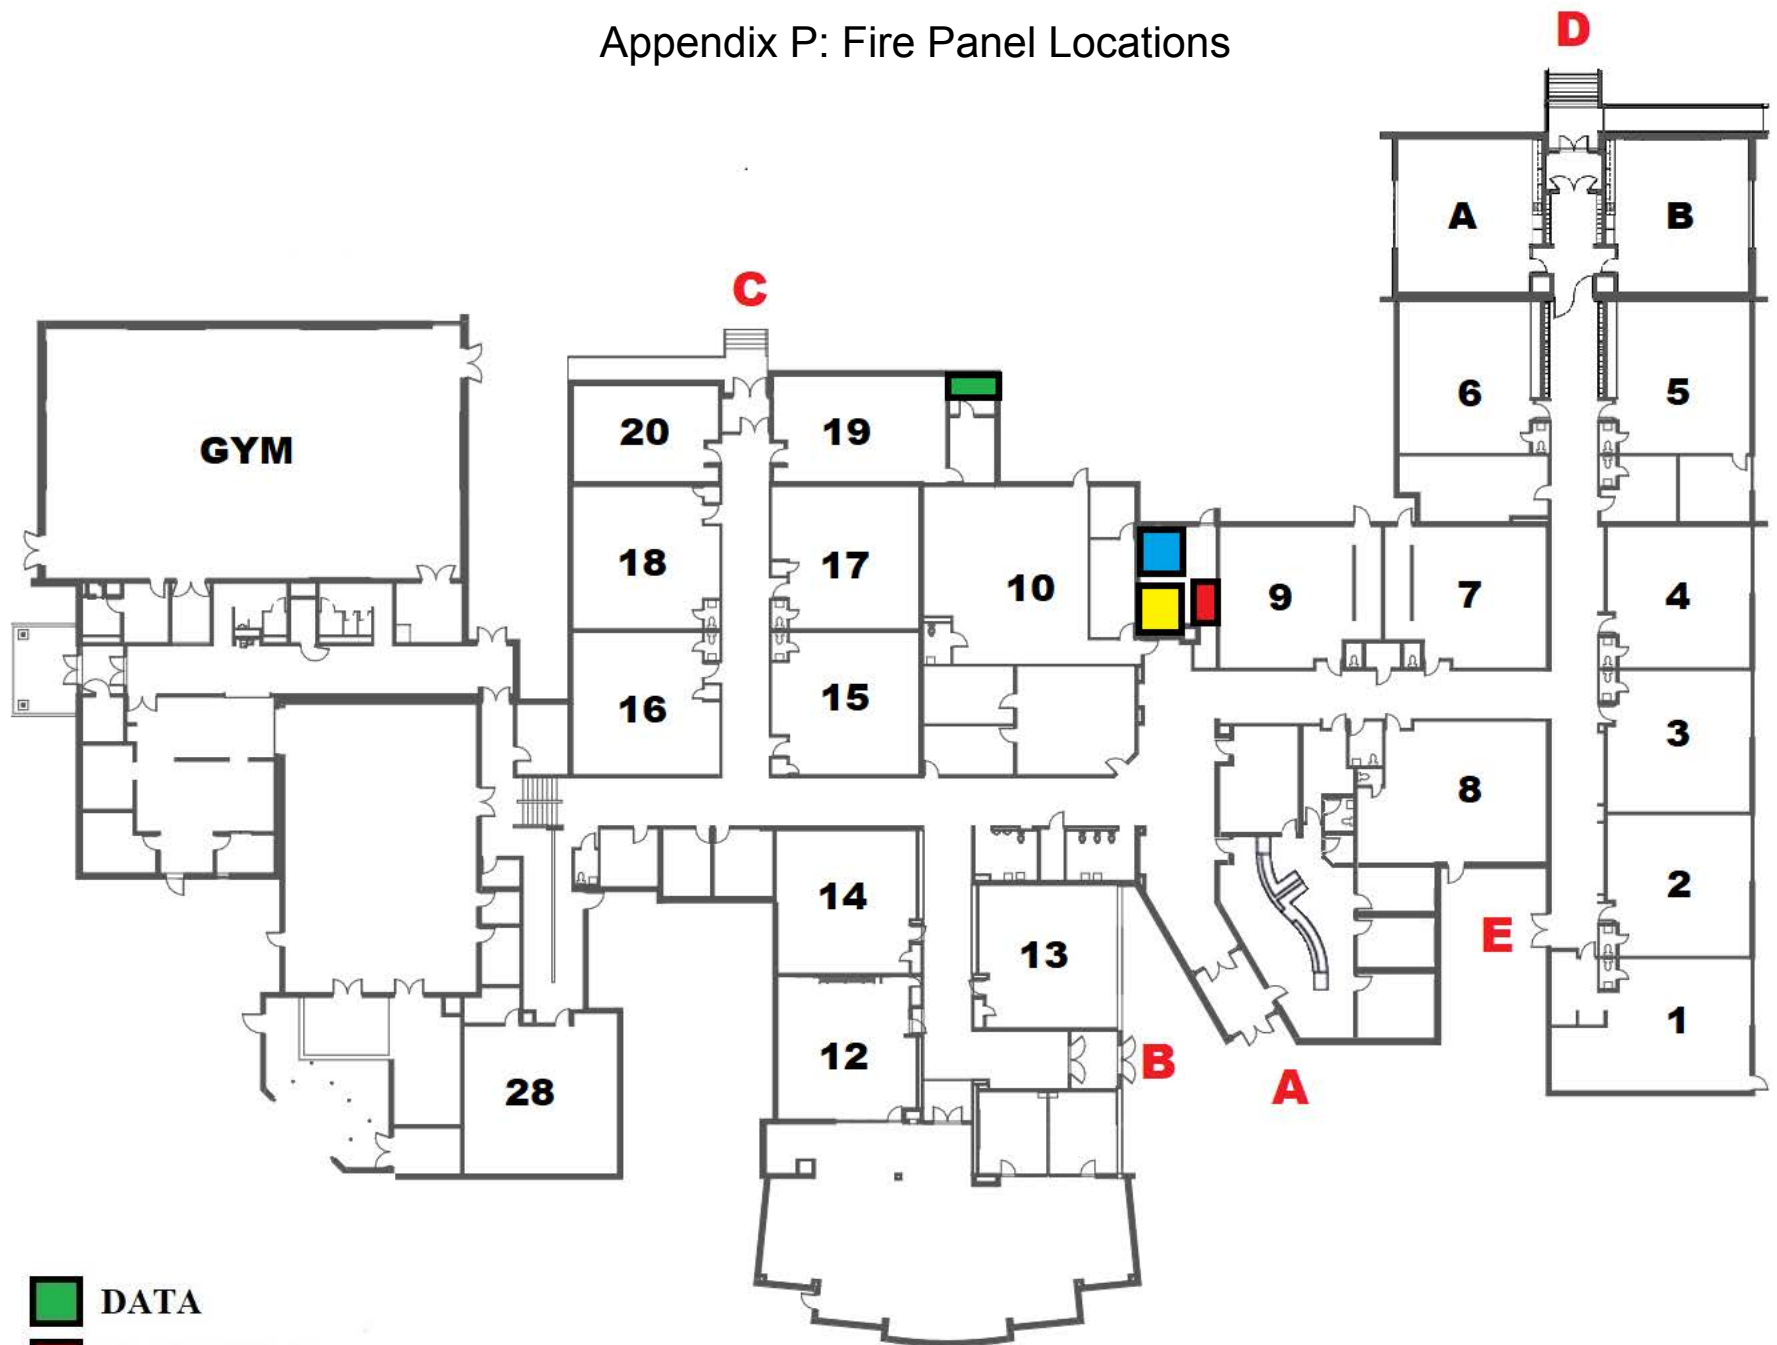

-  **DATA**
-  **FIRE PANEL**
-  **WATER SHUTOFF**
-  **HVAC SHUTOFF**




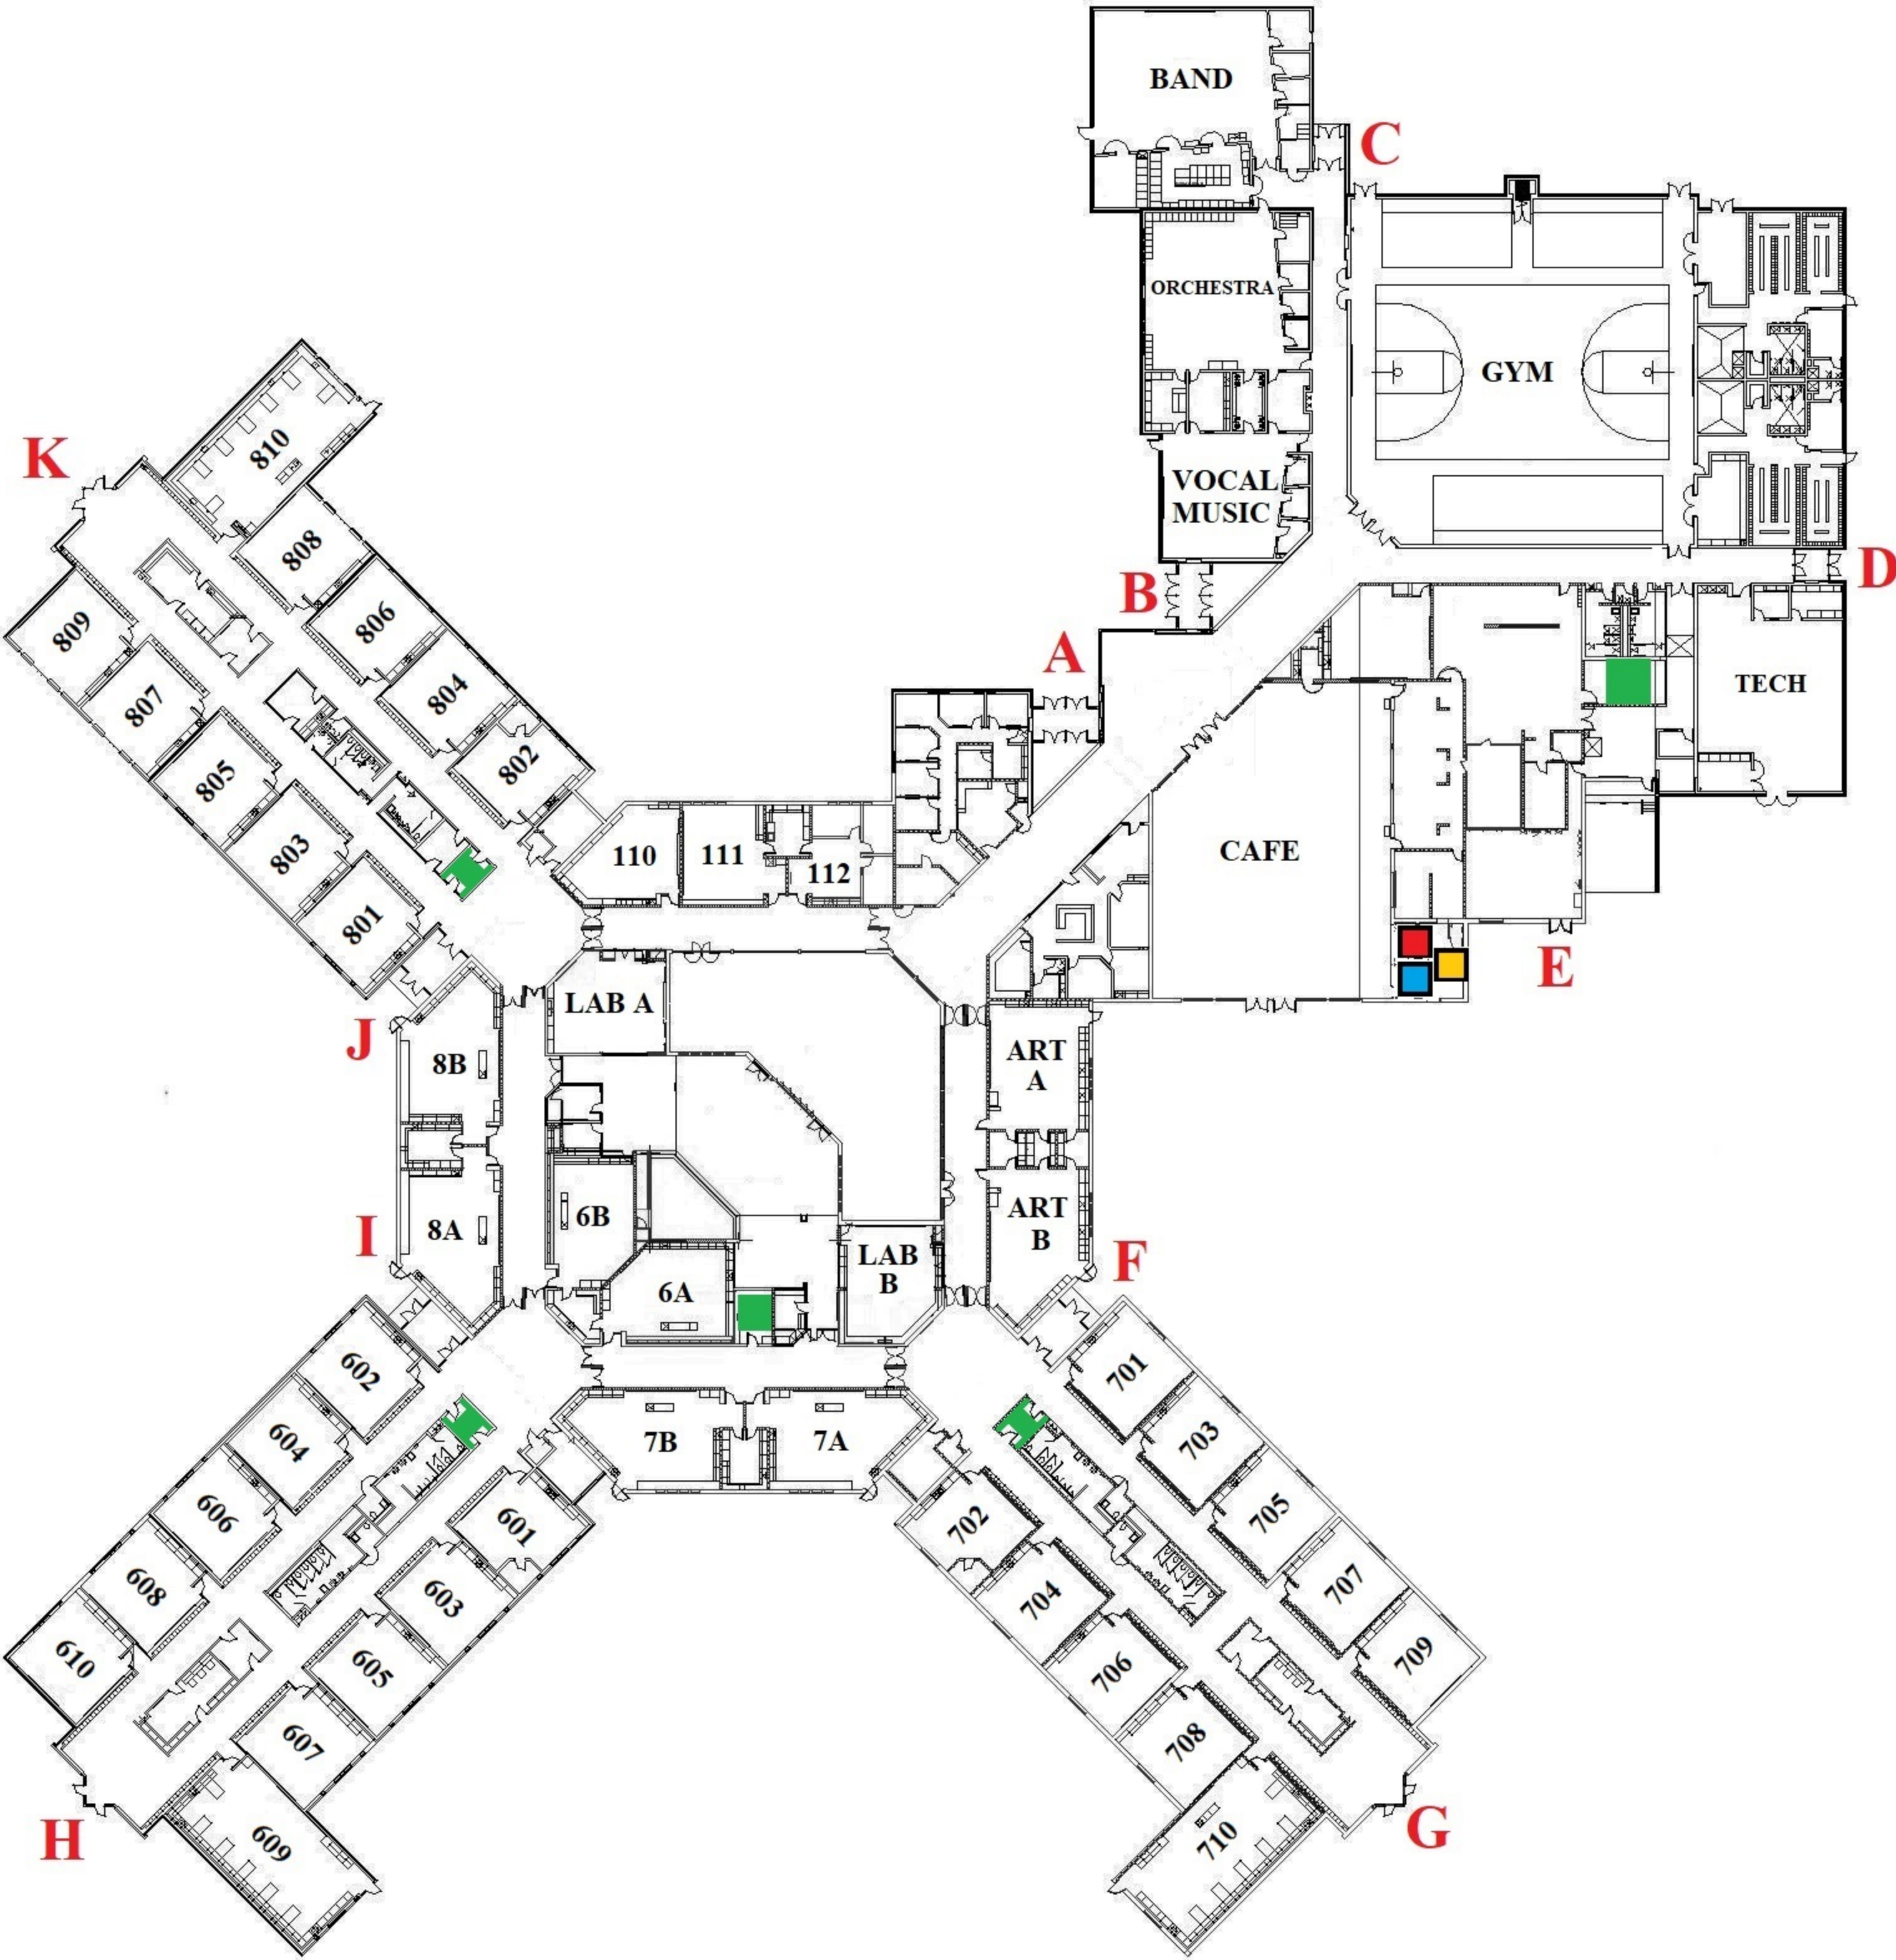


-  DATA
-  FIRE PANEL
-  WATER SHUTOFF
-  HVAC SHUTOFF




# SOUTHWOOD

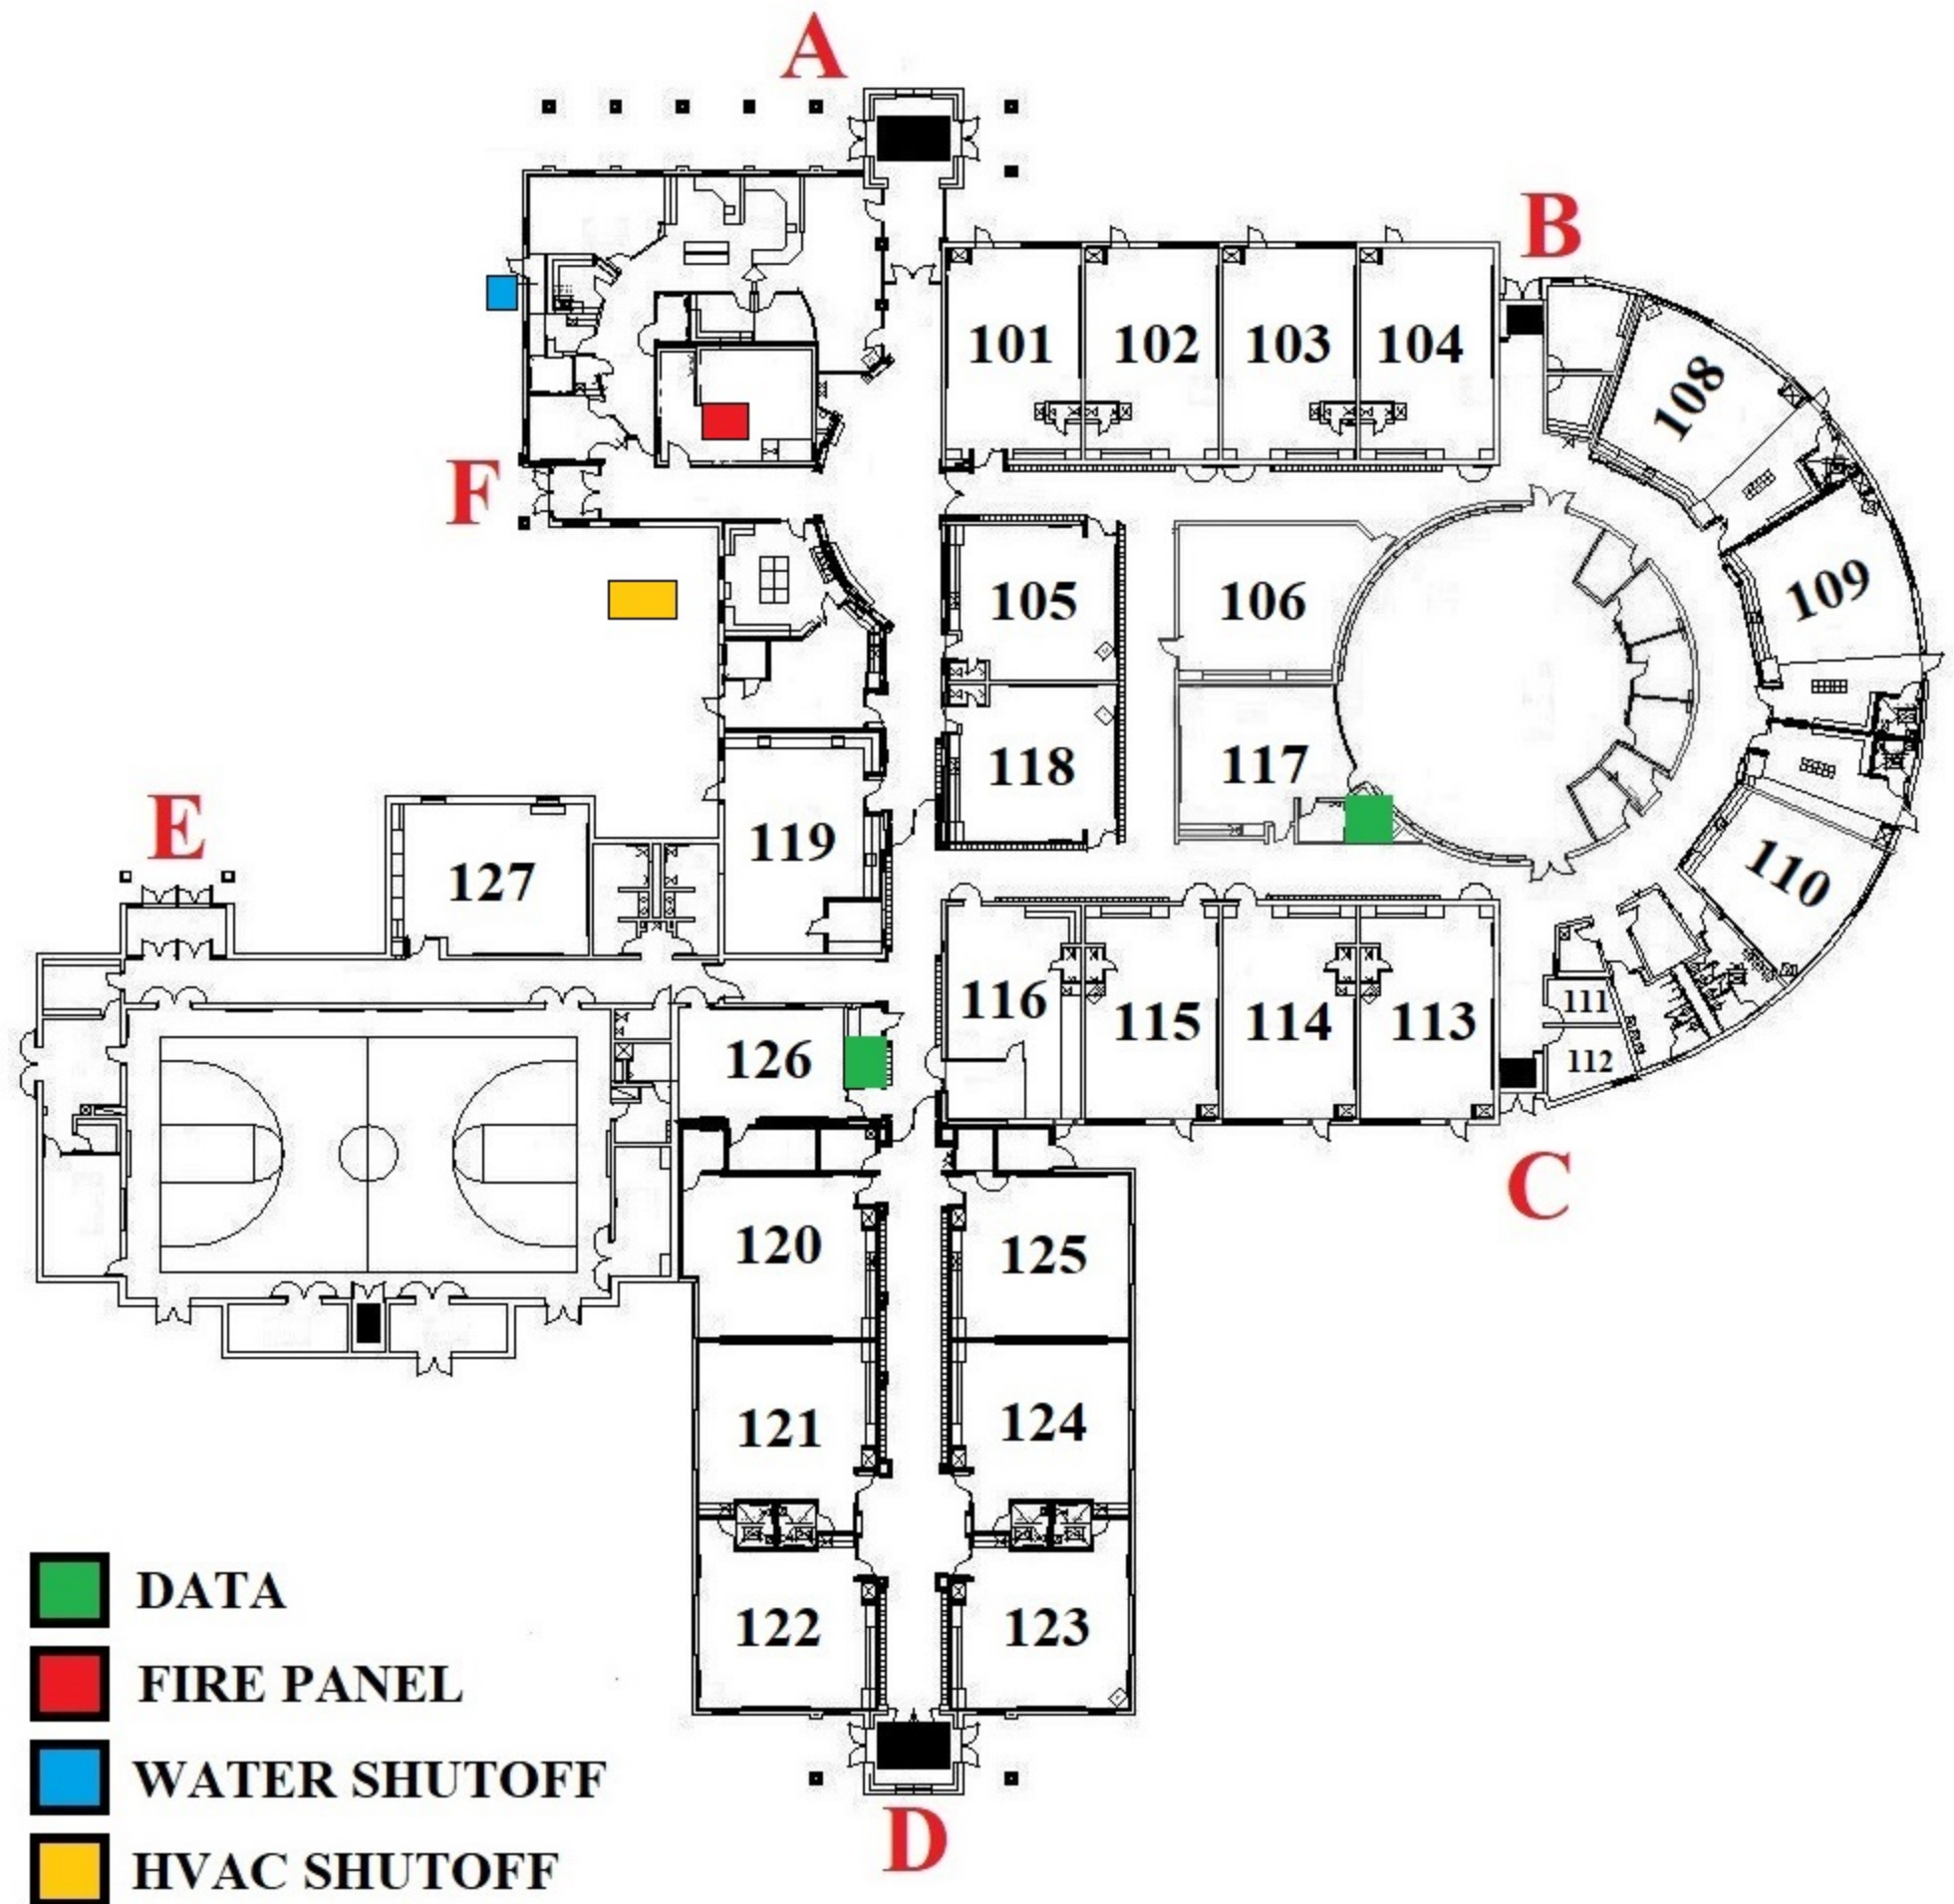

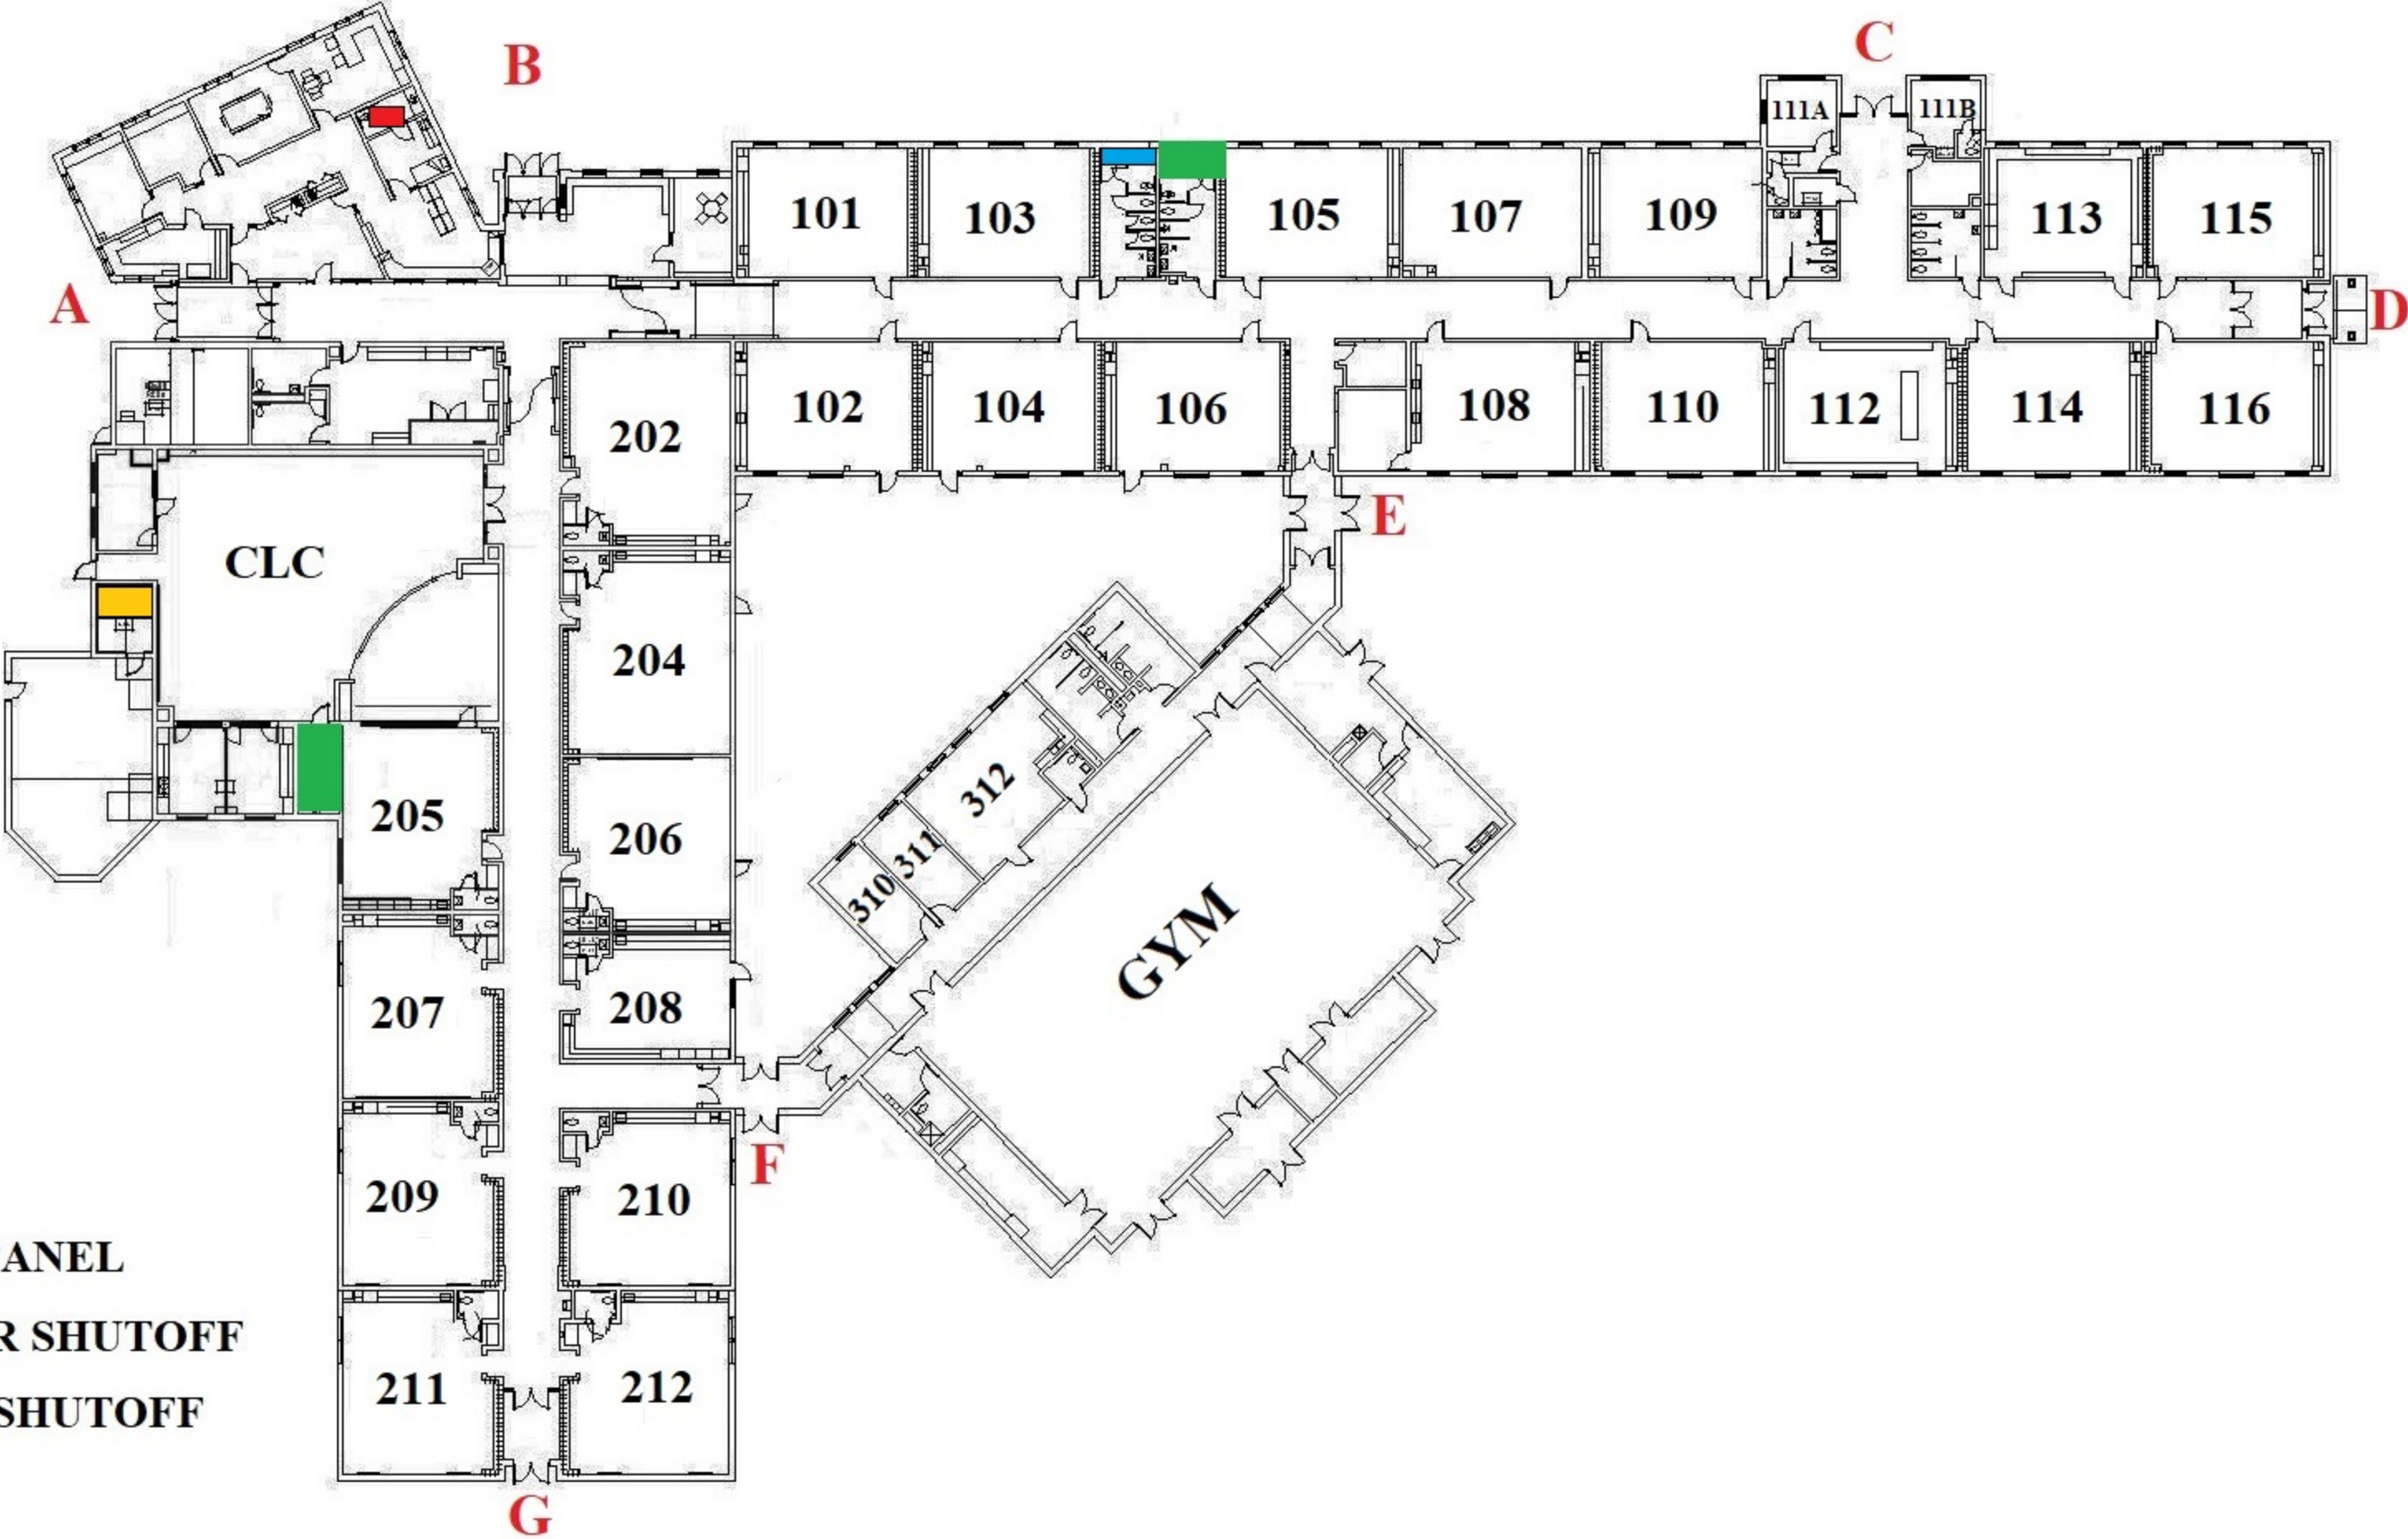



# VALLEYWOOD

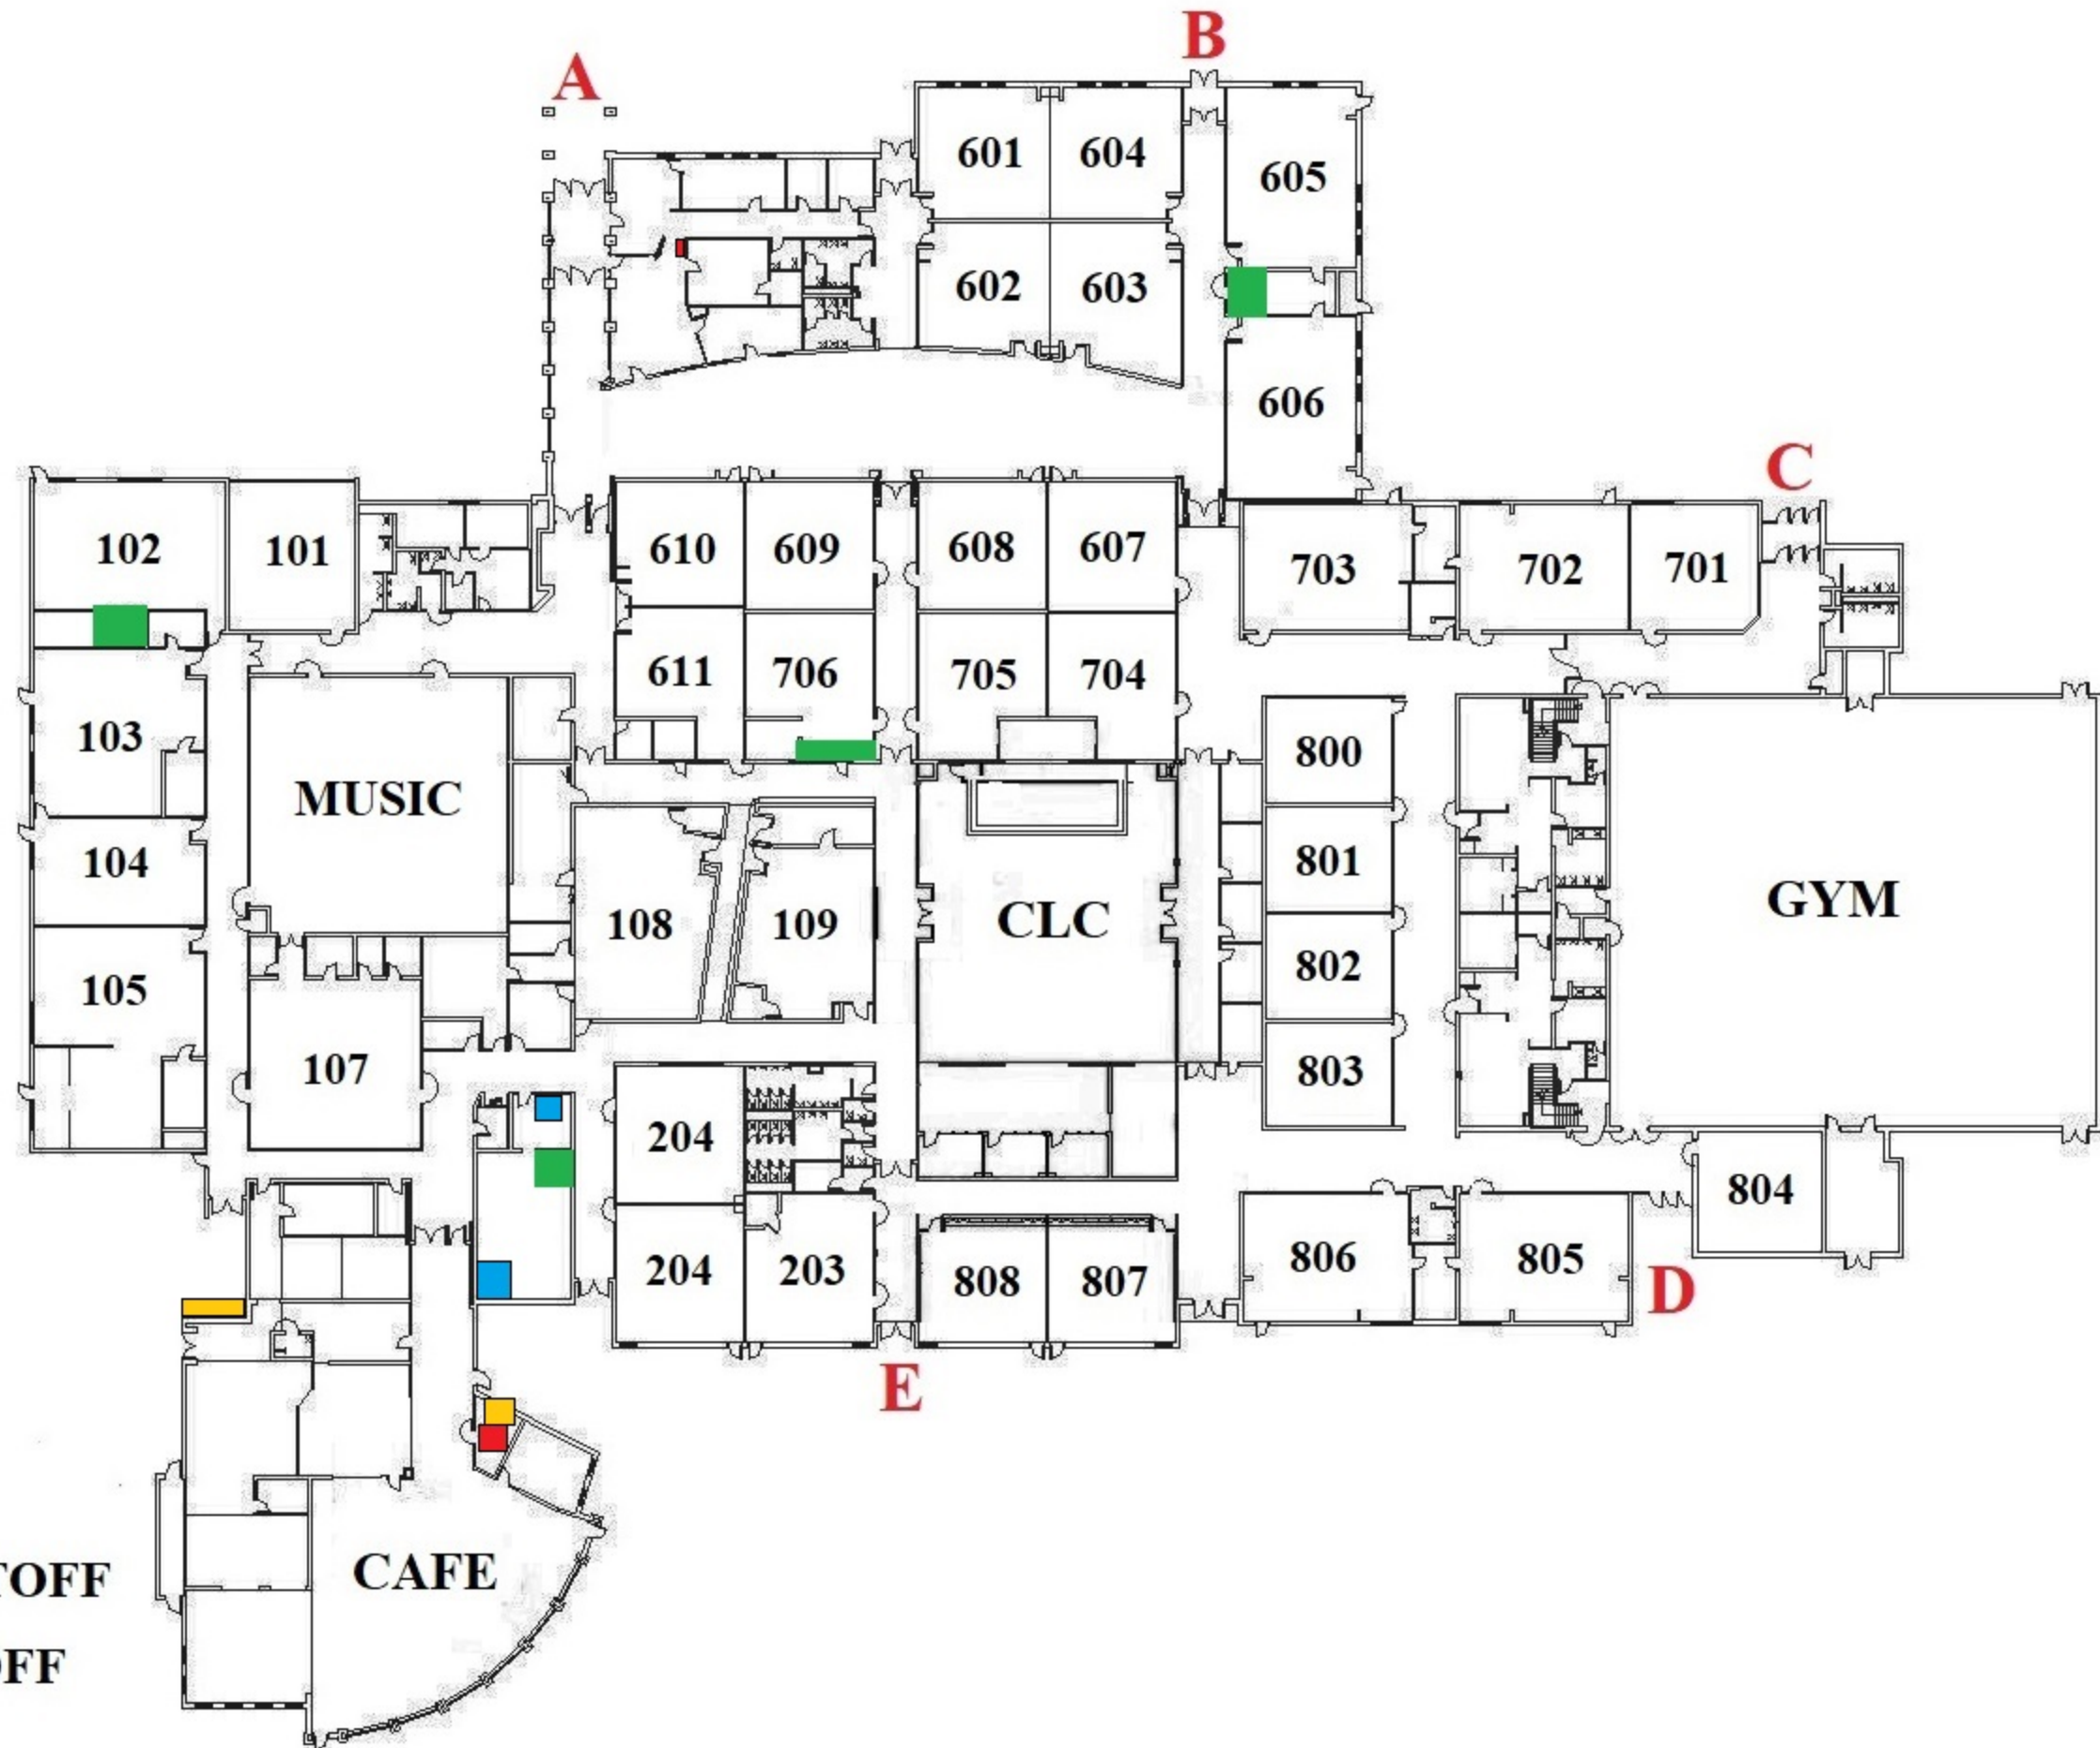

-  DATA
-  FIRE PANEL
-  WATER SHUTOFF
-  HVAC SHUTOFF