

|                       |                              |
|-----------------------|------------------------------|
| <b>Project Owner:</b> | Hudsonville Public Schools   |
| <b>Project Name:</b>  | Video Surveillance Expansion |
| <b>Issue Date:</b>    | June 4, 2024                 |

# ADDENDUM NO. 1

*This Addendum No. 1 of the Technology Request for Bid for the above referenced project hereby amends, supplements and/or augments all prior issued document(s) as described herein, and becomes an inseparable part of the Contract Documents, superseding all previous, contrary and/or conflicting information.*

|                |  |
|----------------|--|
| <b>AD1 - 1</b> | <p>All scope of work associated with Section 28 30 00 as it applies to the expansion of the video monitoring system for the Hudsonville Public School Buildings/Schools still applies.</p> <p>Scope of Work Change for <b><u>Bus video surveillance additions only.</u></b></p> <p>Section 28 30 00 Contractors are still responsible for providing the cabling and for the buses. Contractor has three options. Contractors are to state which option they are providing in their bid proposal.</p> <p>Option 1: Contractors to supply and install the cabling and video surveillance cameras. Video surveillance licenses are also to be supplied as part of this scope. Programming of the cameras and connection of the cameras to the Hudsonville Public Schools network is not included in Option 1. A separate scope option of work has been created.</p> <p>Option 2: Contractors to supply and install network equipment and programming of cameras associated materials for the offloading of recorded video and the connection to HPS network and video storage. Along with connecting the cameras to the network the contractor shall also provide and install the following items.</p> <p>2.07 Bus Cameras</p> <p style="padding-left: 40px;">L. Power and Connectivity</p> <p style="padding-left: 80px;">1. Camera shall be connected to the bus using a power tamer.</p> |
|----------------|--|

|                |  |
|----------------|--|
|                | <p>a. PT2 - Power Tamer VS Gen 2 - w/o Adapter Plate</p> <p>b. Or Equivalent</p> <p>M. Switch Connectivity</p> <p>1. Cameras shall be connected to the bus using a PoE Switch</p> <p>a. CAMSWITCH 8 Plus, POE Network switch, Powered via POE-in, or optional VPSU-57V</p> <p>b. Or Equivalent</p> <p>The Contractor is also responsible for all items listed in section 2.08 BUS UPLOAD</p> <p>Option 3: Contractor to supply all items listed in the RFP in SECTION 28 30 00 - VIDEO MONITORING SYSTEM. If there is any discount in providing both options please note this in your bid response..</p> |
| <b>AD1 - 2</b> | Bid Forms are hereby revised and attached hereto.  |
| <b>AD1 - 3</b> | <p>Bauer Elementary Drawing is hereby revised and attached hereto.</p> <ul style="list-style-type: none"> <li>- Note: Only changes are the identification of network closet/s.</li> </ul>  |
| <b>AD1 - 4</b> | <p>Early Childhood Center Drawing is hereby revised and attached hereto.</p> <ul style="list-style-type: none"> <li>- Note: Only changes are the identification of network closet/s.</li> </ul>  |
| <b>AD1 - 5</b> | <p>Forest Grove Elementary Drawing is hereby revised and attached hereto.</p> <ul style="list-style-type: none"> <li>- Note: Only changes are the identification of network closet/s.</li> </ul>   |
| <b>AD1 - 6</b> | <p>Park Elementary Drawing is hereby revised and attached hereto.</p> <ul style="list-style-type: none"> <li>- Note: Only changes are the identification of network closet/s.</li> </ul>   |
| <b>AD1 - 7</b> | <p>Section 27 10 00 - Low Voltage Cabling is revised and attached hereto.</p> <p>3.06 SCHEDULE, MEETINGS AND PLANS</p>   |

A. Planned sequence of operations shall be established by the Contractor within the guidelines established by the Owner, as required herein and as required to meet schedules.

B. Schedule

1. Post bid Interviews: June 17, 2024 starting at 10am.
2. Contractor Chosen: : July 11, 2024
3. Work Commences: Immediately following issuance of Purchase Order or Notice to Proceed
4. Substantial Completion of Project: :December 31, 2024
5. Project Close-out: : January 31, 2025

**NOTE: Buses are first priority. Substantial completion is still September 30, 2024 for Buses.**

END OF ADDENDUM NO. 1






**Early Childhood Center**  
 5535 School Avenue  
 Hudsonville, MI 49426  
 (entrance off of Madison Ave)  
 (616) 797-0842


**Technology Office**  
 5535 School Avenue  
 Hudsonville, MI 49426  
 (616) 669-4877

**Section 28 23 00 -  
 Video Monitoring  
 System Drawings**

**SYMBOL LEGEND**

|  |                                |
|--|--------------------------------|
|  | 2MP SINGLE LENS NETWORK CAMERA |
|  | 5MP SINGLE LENS NETWORK CAMERA |
|  | 5MPx2 DUAL LENS NETWORK CAMERA |
|  | 7MP MULT-LENS NETWORK CAMERA   |
|  | 12MP FISHEYE NETWORK CAMERA    |
|  | 4K MULT-LENS NETWORK CAMERA    |

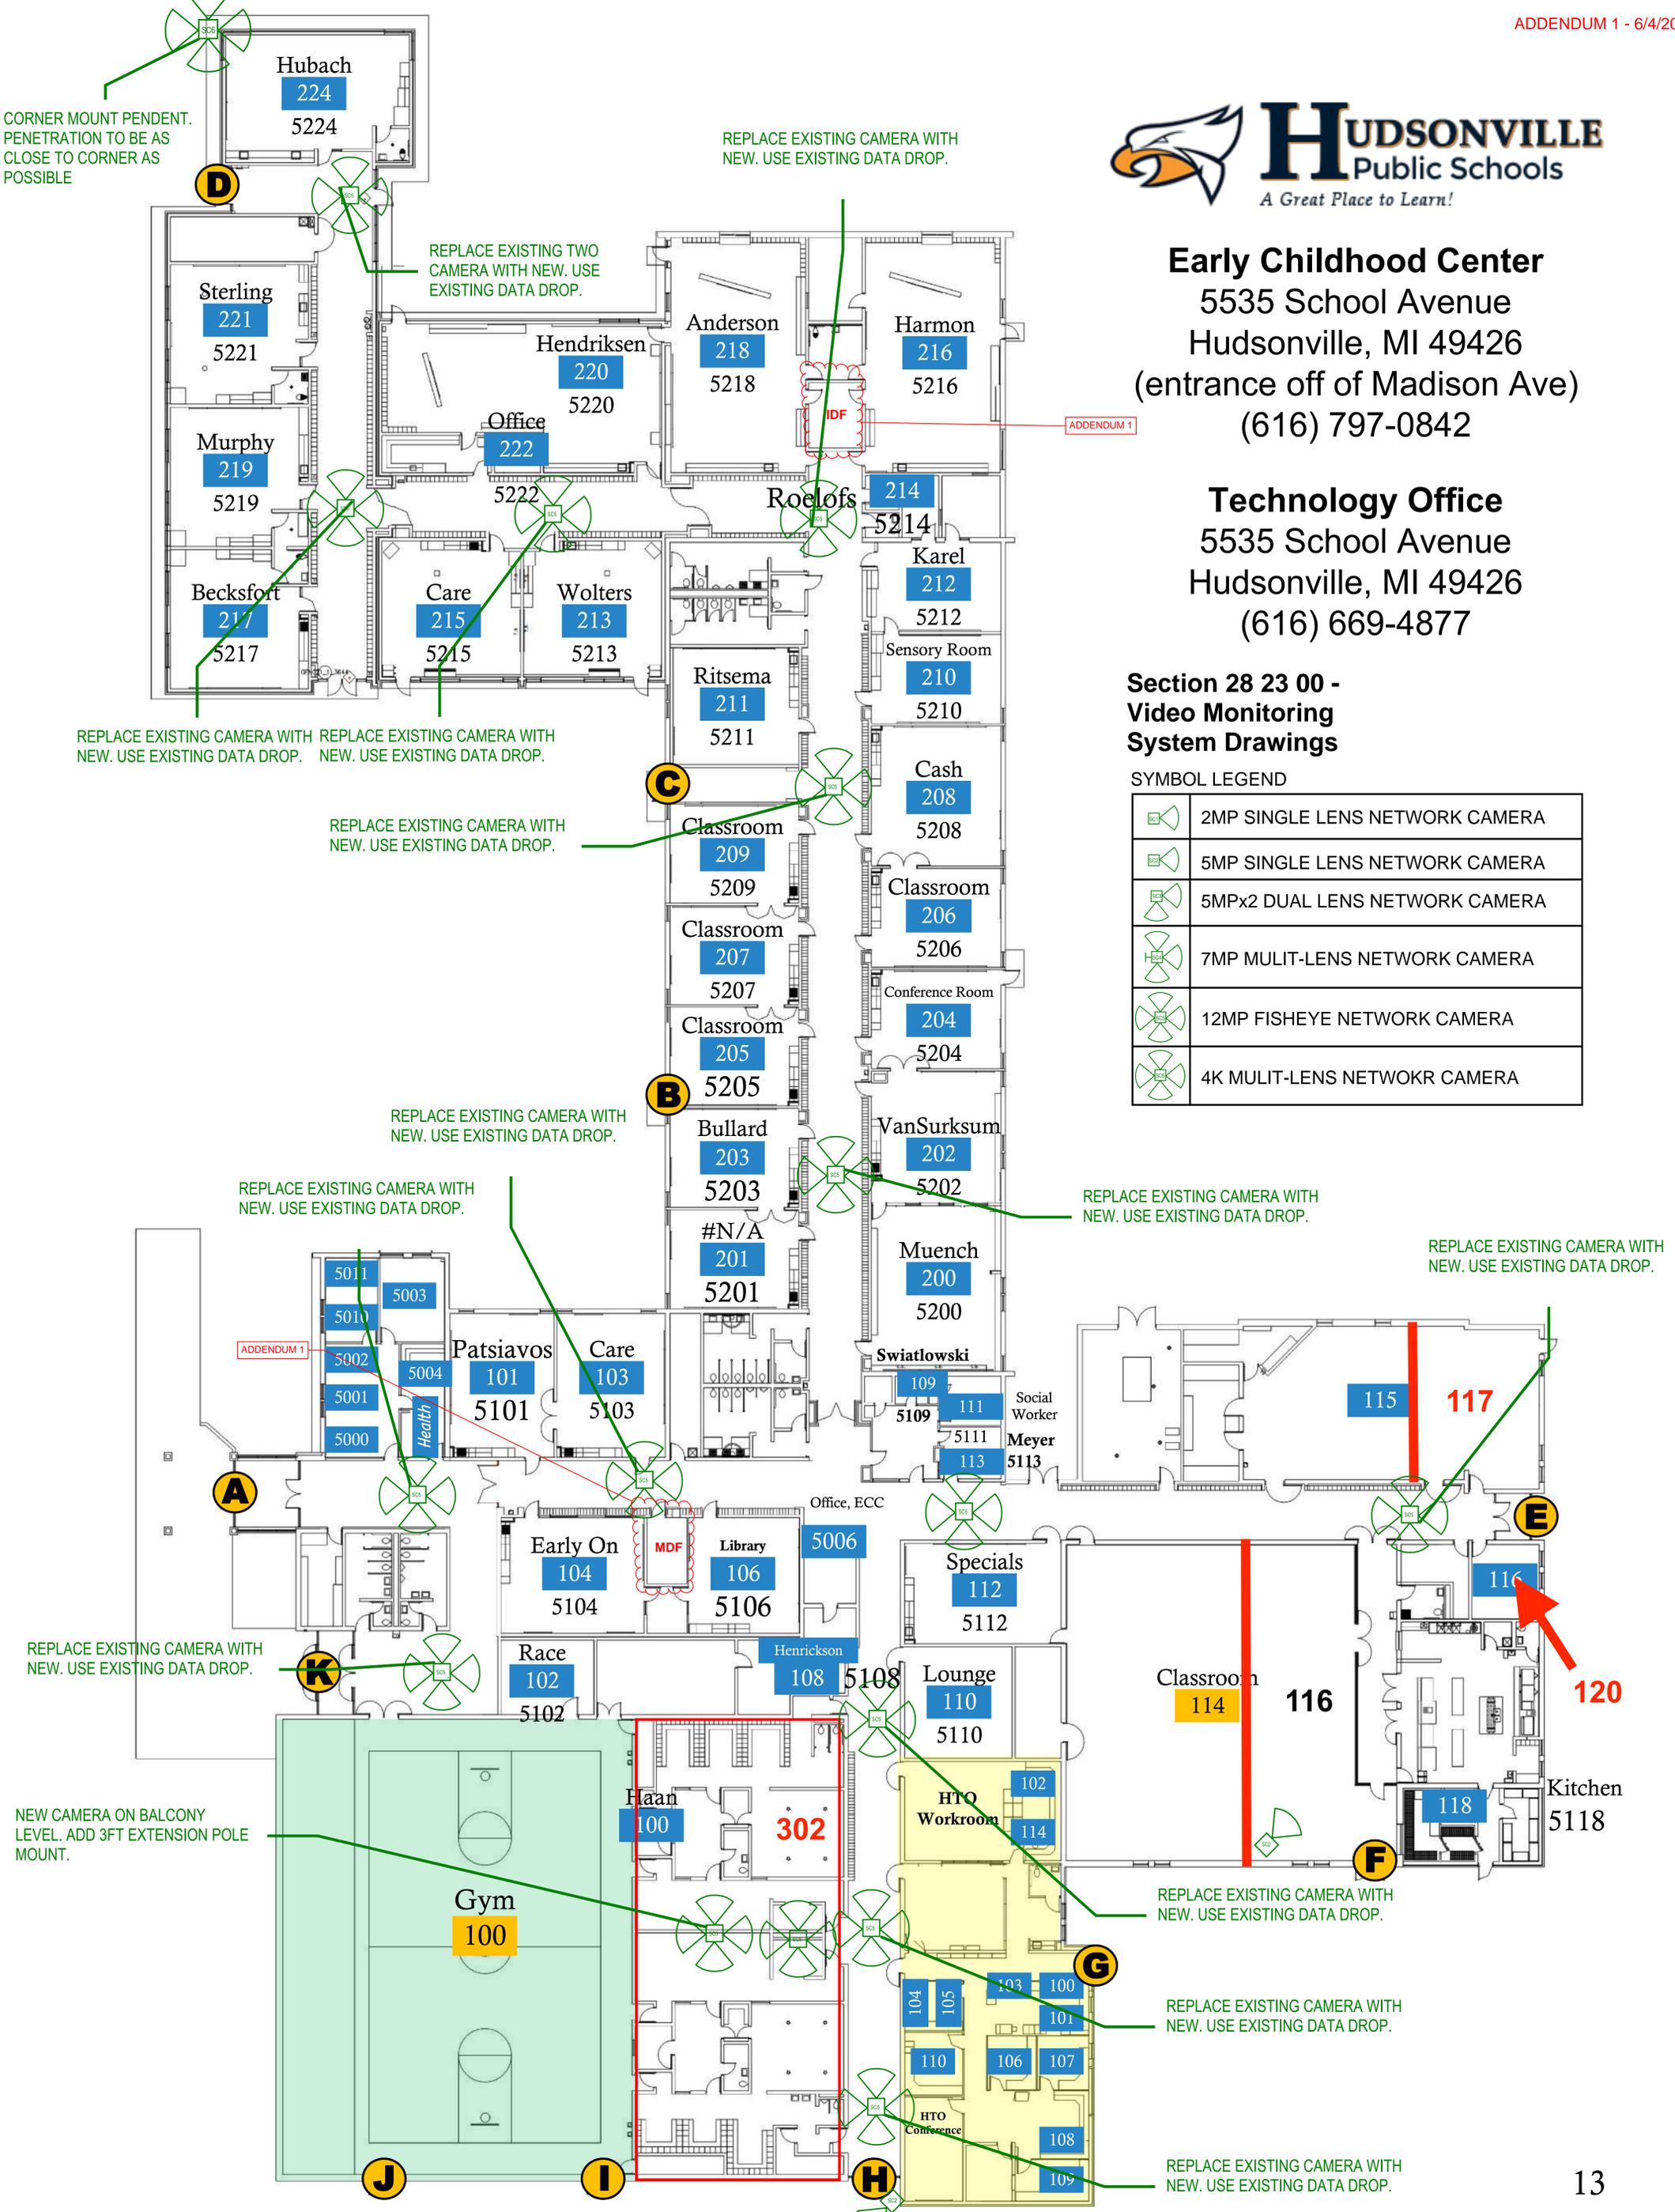

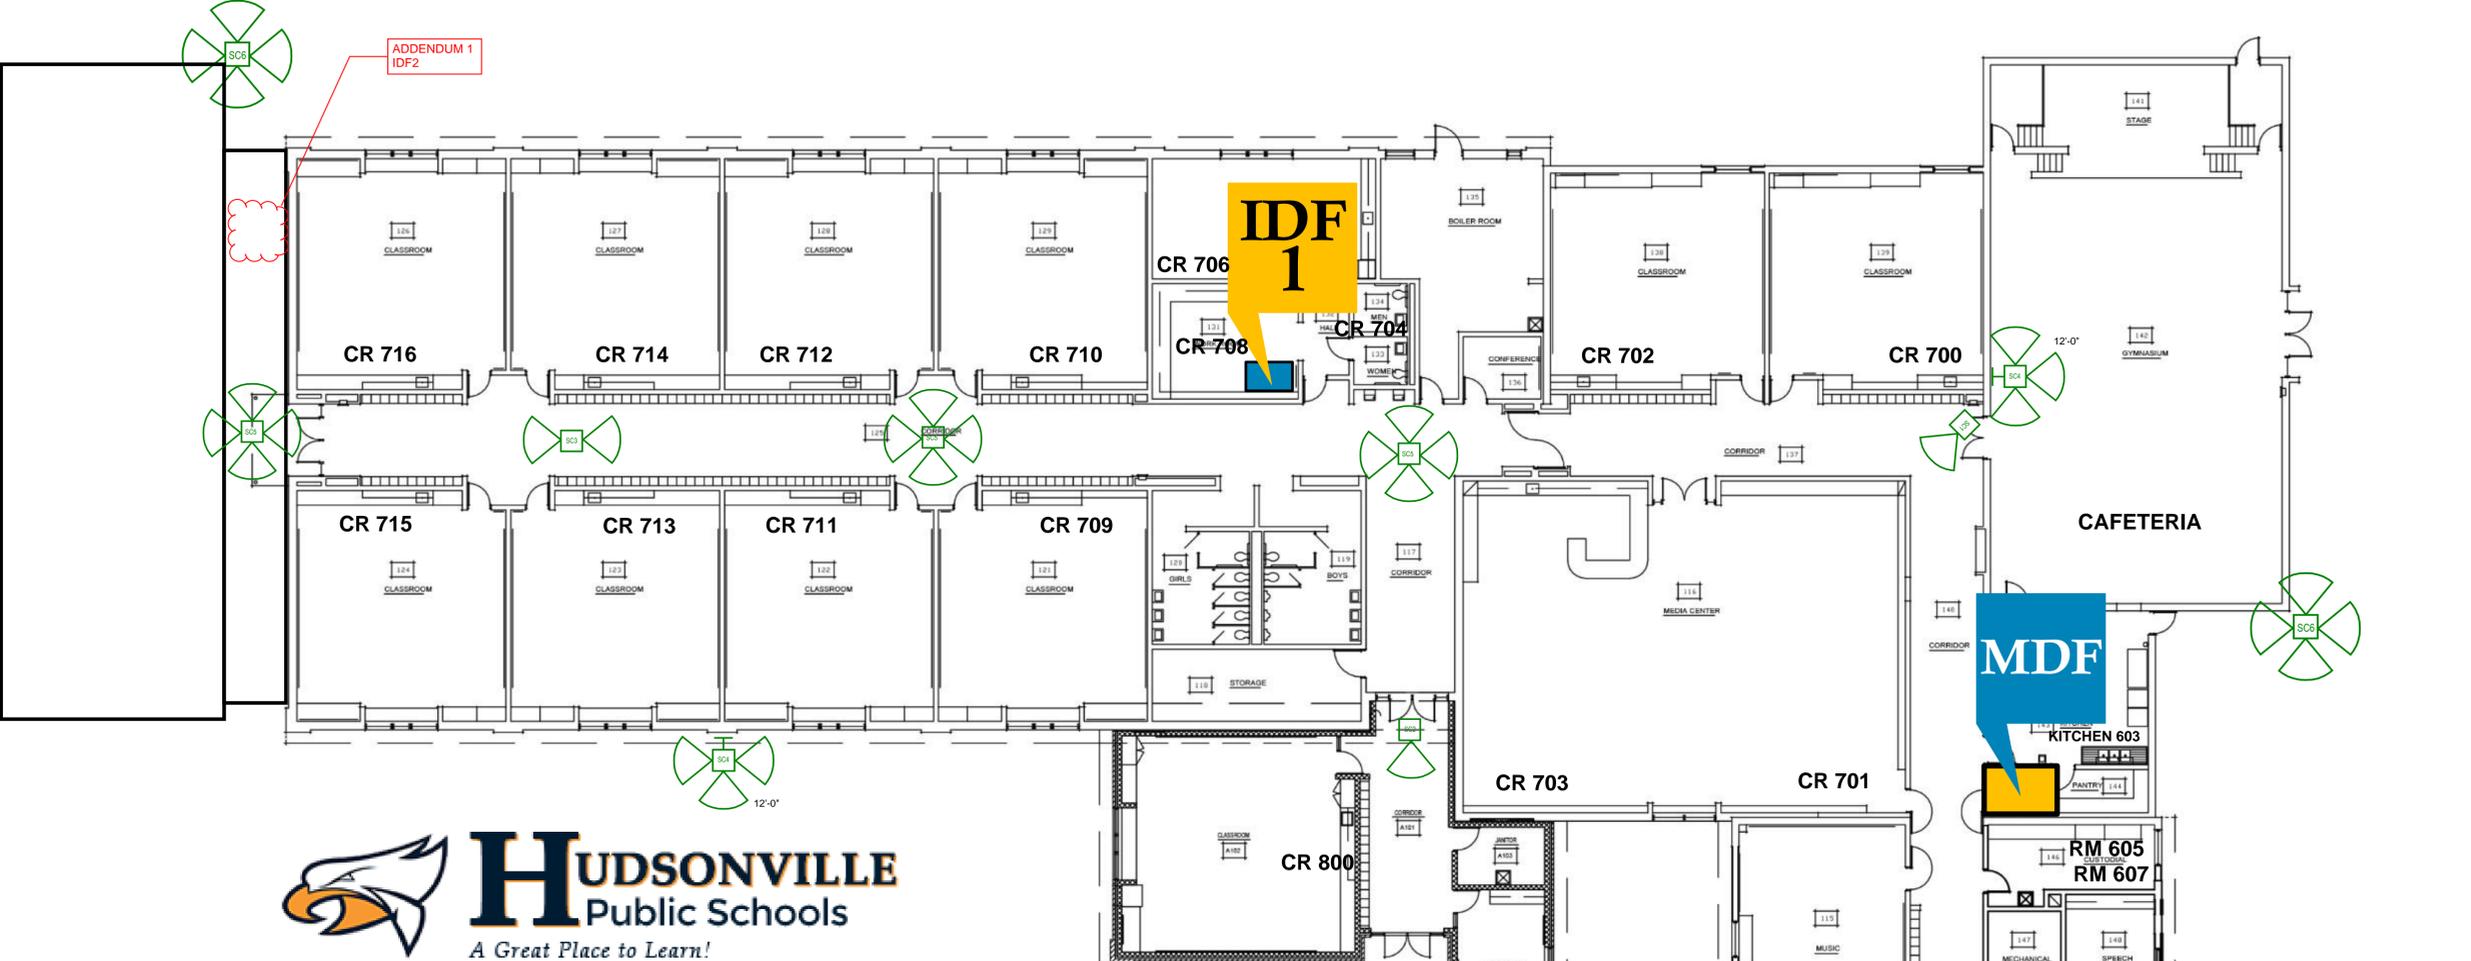


Forest Grove Elementary  
 1645 32nd Avenue  
 Hudsonville, MI 49426  
 616) 896-9429

**Section 28 23 00 - Video Monitoring System Drawings**

**SYMBOL LEGEND**

|  |                                |
|--|--------------------------------|
|  | 2MP SINGLE LENS NETWORK CAMERA |
|  | 5MP SINGLE LENS NETWORK CAMERA |
|  | 5MPx2 DUAL LENS NETWORK CAMERA |
|  | 7MP MULIT-LENS NETWORK CAMERA  |
|  | 12MP FISHEYE NETWORK CAMERA    |
|  | 4K MULIT-LENS NETWORK CAMERA   |

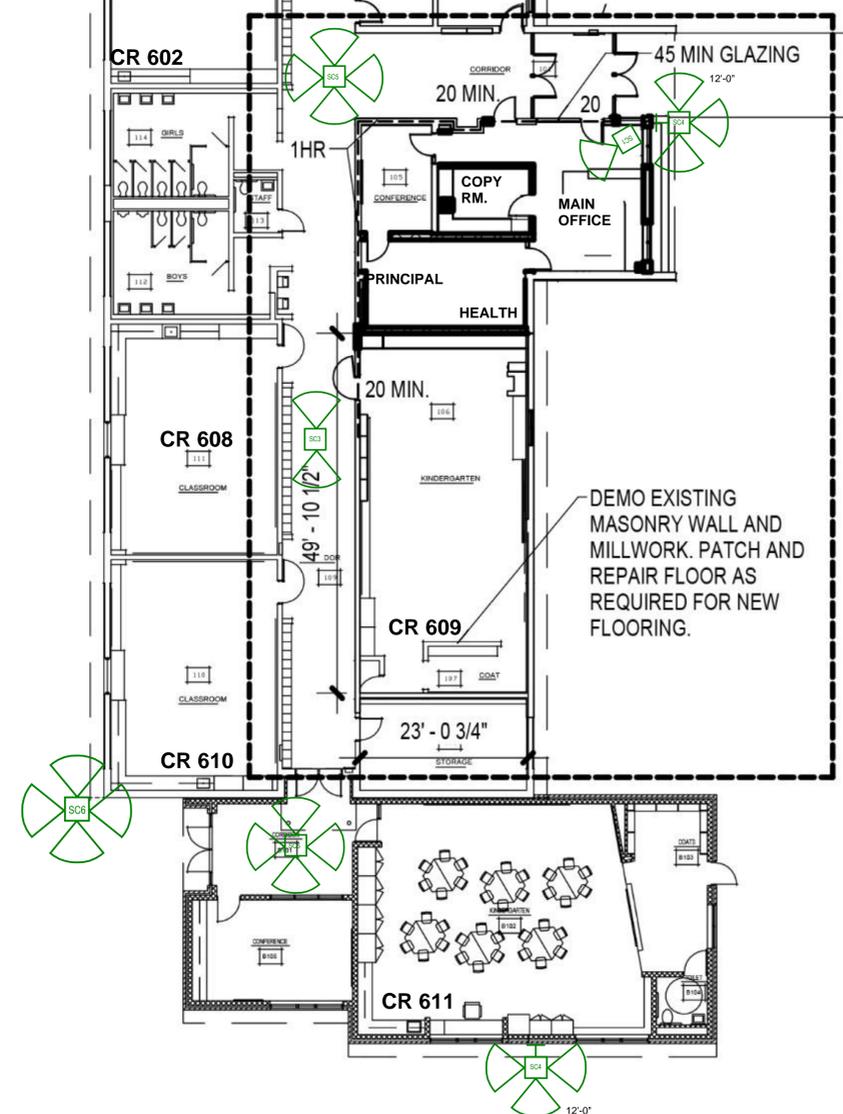


Section 28 23 00 - Video Monitoring System Drawings



616.796.0200  
WWW.GMB.COM

SYMBOL LEGEND

|  |                                |
|--|--------------------------------|
|  | 2MP SINGLE LENS NETWORK CAMERA |
|  | 5MP SINGLE LENS NETWORK CAMERA |
|  | 5MPX2 DUAL LENS NETWORK CAMERA |
|  | 7MP MULT-LENS NETWORK CAMERA   |
|  | 12MP FISHEYE NETWORK CAMERA    |
|  | 4K MULT-LENS NETWORK CAMERA    |

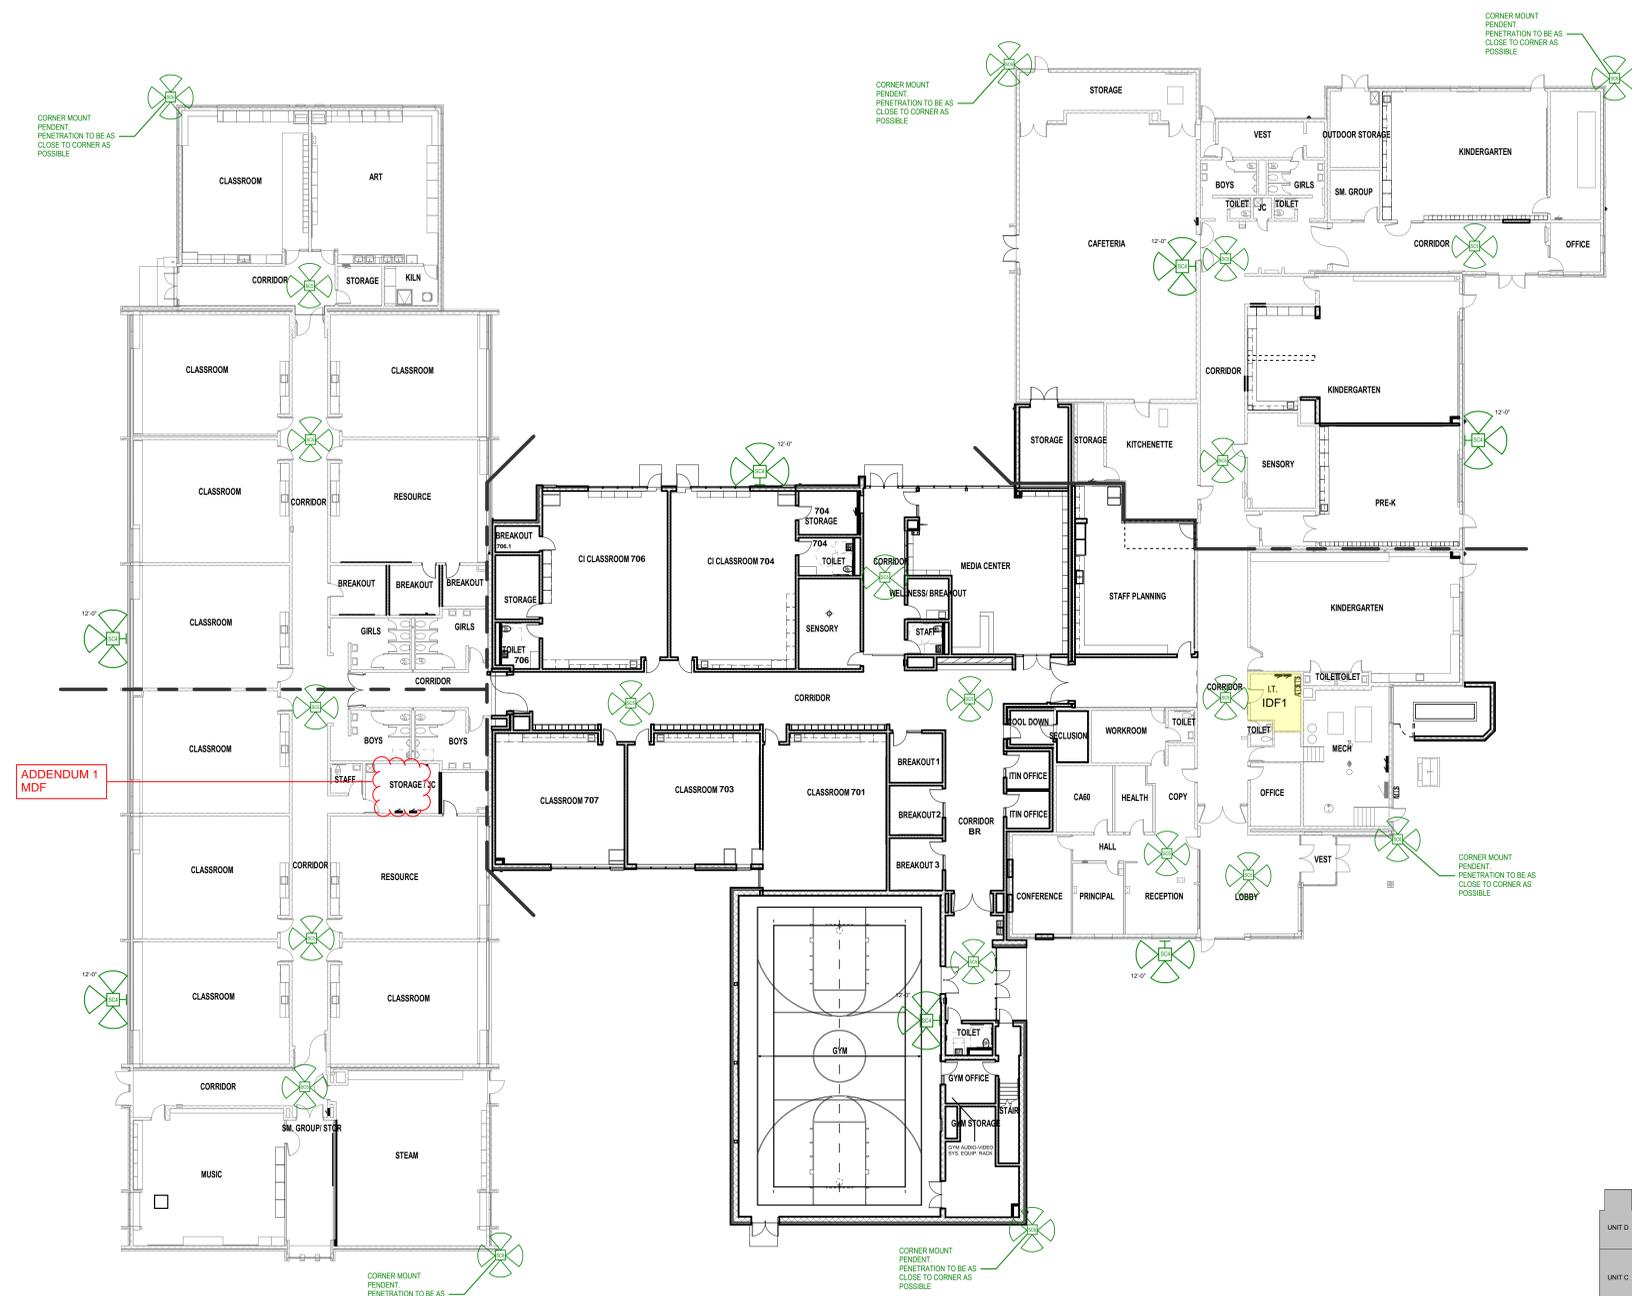

ADDENDUM 1  
MDF

OVERALL FIRST FLOOR PLAN  
1/16" = 1'-0"



KEYPLAN

PARK ELEMENTARY ADDITIONS AND RENOVATIONS  
HUDSONVILLE PUBLIC SCHOOLS  
HUDSONVILLE, MICHIGAN

ISSUANCES  
03.23.2023 BIDS & CONSTRUCTION

DRAWN MEE  
REVIEWED TGD

PROJECT NO. 5-5798

NO PART OF THIS DRAWING MAY BE USED OR REPRODUCED IN ANY FORM OR BY ANY MEANS, OR STORED IN A DATA BASE OR RETRIEVAL SYSTEM, WITHOUT PRIOR WRITTEN PERMISSION OF GMB COPYRIGHT © 2023 ALL RIGHTS RESERVED

OVERALL FIRST FLOOR PLAN

SECTION 00 40 00  
BID FORMS  
**Intent to Bid Form**

Complete and submit the following form if you have interest or intend to submit a Bid for this project. Unaltered and completed forms must be received on or before 5:00 PM on May 31, 2024. Only bidders returning a completed “Intent to Bid Form” will be notified of required addenda.

Company Information

Name: \_\_\_\_\_

Address Line1: \_\_\_\_\_

Address Line2: \_\_\_\_\_

City, State and Zip Code \_\_\_\_\_

Primary Contact

Information

Name: \_\_\_\_\_

Phone No.: \_\_\_\_\_

Fax. No.: \_\_\_\_\_

E-Mail Address: \_\_\_\_\_

Portions of the bid for which you will be responding:

- Section 27 10 00 – Low Voltage Cabling
- Section 28 23 00 - Video Monitoring System
  - Bus Video Monitoring System
    - Option 1
    - Option 2
    - Option 3

Submit unaltered and completed form to:

Rebecca Szilagy  
Communications by Design, Inc.  
[rszilagy@cbdconsulting.com](mailto:rszilagy@cbdconsulting.com)

SEALED BID LABEL

*Separate, or fold over, the label on the line below, and affix to the exterior of sealed container so information is clearly visible for Bid Submission. Ensure label is attached in a manner to prevent accidental removal or defacement. Label shall serve as sole identification for sealed bid at submission.*

---

BID TO: Hudsonville Public Schools  
Attention: Mr. Patrick Briggs  
3886 Van Buren  
Hudsonville, MI 49426

BID FROM: \_\_\_\_\_  
\_\_\_\_\_  
\_\_\_\_\_

PROJECT: Hudsonville Public Schools Technology Video Monitoring System  
Expansion  
TECHNOLOGY BID #3045

INCLUDING Addendum No. \_\_\_\_\_ Dated \_\_\_\_\_  
ADDENDA: Addendum No. \_\_\_\_\_ Dated \_\_\_\_\_

DUE: June 12, 2024

BID FORM

BID TO: Hudsonville Public Schools  
Attention: Mr. Patrick Briggs  
3886 Van Buren  
Hudsonville, MI 49426

BID FROM: \_\_\_\_\_  
\_\_\_\_\_  
\_\_\_\_\_

PROJECT: Hudsonville Public Schools Video Monitoring System Expansion  
TECHNOLOGY BID #3045

The undersigned, having familiarized themselves with all local conditions affecting the cost of work, and having examined the site and all applicable Bidding Documents herein, and herein referenced, including, but not limited to, all addenda issued thereto, hereby propose to furnish all labor, material, equipment, applicable taxes and services required for proper completion of each of the following categories of this project for the sum of:

Bid Category \_\_\_\_\_ Title \_\_\_\_\_  
\_\_\_\_\_ Dollars (\$ \_\_\_\_\_).

Said amount written above constituting the Base Bid

Bid Category \_\_\_\_\_ Title \_\_\_\_\_  
\_\_\_\_\_ Dollars (\$ \_\_\_\_\_).

Said amount written above constituting the Base Bid

Please check the box that indicates which option has been provided for Bus Monitoring

- Option 1
- Option 2
- Option 3

Bid Category \_\_\_\_\_ Title \_\_\_\_\_  
\_\_\_\_\_ Dollars (\$ \_\_\_\_\_).

Said amount written above constituting the Base Bid

Bid Category \_\_\_\_\_ Title \_\_\_\_\_  
\_\_\_\_\_ Dollars (\$ \_\_\_\_\_).

Said amount written above constituting the Base Bi

**TAXES:**

Bid sum includes all applicable taxes.

**ALLOWANCES:**

Base bid includes all applicable allowance cost(s) as set forth herein.

**COST OF BONDS:**

Bid sum includes cost of furnishing a Performance Bond and Labor and Material Payment Bond, each in the amount of one hundred percent (100%) of the bid.

**ACKNOWLEDGEMENT OF ADDENDA:**

The following addenda have been received, are hereby acknowledged, and their execution is included in both base bid and alternate bids herein.

Addendum No. \_\_\_\_\_ Dated \_\_\_\_\_ Addendum No. \_\_\_\_\_ Dated \_\_\_\_\_

Addendum No. \_\_\_\_\_ Dated \_\_\_\_\_ Addendum No. \_\_\_\_\_ Dated \_\_\_\_\_

**ALTERNATES:**

Based bid amount may be increased or decreased in accordance with each of the following alternate bids as may be selected, following procedures stated herein. Mandatory/Voluntary Alternates shown below are identified and described in detail on appropriate attachment(s) as referenced herein.

Mandatory Alternate A: Section 27 10 00 Baldwin Street Sports Complex Low Voltage Cabling \_\_\_\_\_

Mandatory Alternate B: Section 28 13 00 Baldwin Street Sports Complex Video Monitoring System \_\_\_\_\_

Alternate C: \_\_\_\_\_

Alternate D: \_\_\_\_\_

**PRINCIPAL SUBCONTRACTORS**

As required herein, the following Subcontractors are proposed to be used for this project:

Legal Name: \_\_\_\_\_ Work Proposed \_\_\_\_\_

Legal Name: \_\_\_\_\_ Work Proposed \_\_\_\_\_

Legal Name: \_\_\_\_\_ Work Proposed \_\_\_\_\_



**BID SECURITY:**

Accompanying this Bid, as required herein, is a bid security in the form of Certified Check/Cashier's Check/Bidder's Bond in the amount of:

\_\_\_\_\_ Dollars (\$ \_\_\_\_\_), payable to the Owner, which it is agreed, shall be retained as liquidated damages, not as a penalty, by the Owner, if the undersigned fails to execute the Contract in conformity with the form of Contract incorporated and referenced herein and fails to furnish specified bonds within ten (10) days after date of issuance of a Letter of Intent to the undersigned.

If awarded the Contract, the undersigned agrees to commence work within ten (10) calendar days after date of issuance of a Purchase Order, which shall be considered as the notice to proceed, and agrees to complete the work in accordance with the schedule herein.

**FAMILIAL DISCLOSURE:**

Accompanying this Bid, as required herein, is a legally executed and notarized Michigan Familial Disclosure Statement.

**EXCEPTIONS:**

Bidder takes no exception to terms, conditions, specifications and/or any other requirements herein unless expressly noted, and specifically identified as provided for herein on unaltered Contract Exception form accompanying this Bid.

**SIGNATORY AUTHORITY:**

The undersigned certifies they are an authorized agent of the bidding entity, and legally able to bind the bidding entity to the terms, conditions and responsibilities of this, and all referenced bid documents. Furthermore, the undersigned acknowledges an understanding that non-compliance of this authority or any other bidding requirements may result in forfeiture of bid security, dismissal of consideration of bid submitted, and/or personal liability against the signatory.

**AGREEMENT:**

The undersigned agree(s) to provide the post-bid information required within ten (10) days after notification of a Letter of Intent and to execute an agreement for work covered by this Bid on the Owner's standard Purchase Order for which terms and conditions are expanded to include all Bidding Documents and subsequent addenda issued thereto.

In submitting this bid, it is understood that the Owner reserves the right to reject any or all bids. It is further agreed that this bid is binding for a period of Ninety (90) days from the opening thereof.

Respectfully submitted,

Date: \_\_\_\_\_

Firm Name: \_\_\_\_\_

By: \_\_\_\_\_

Signed: \_\_\_\_\_

Title: \_\_\_\_\_

Official Address: \_\_\_\_\_

\_\_\_\_\_

Telephone Number: \_\_\_\_\_

Fax Number: \_\_\_\_\_

Primary Contact Email Address: \_\_\_\_\_

*(If Corporation, affix Seal*

**Michigan Familial Relationship Disclosure Statement**

In accordance with Section 1267 of Michigan Revised School Code this sworn and notarized statement of an authorized representative, discloses any familial relationship between the owner and/or any employee of the Bidder, and any member of the project Owner’s governing Board(s) or Superintendent(s).

If any conflict of interest is discovered subsequent to submission of bid, written disclosure shall be submitted to the project Owner within seven (7) days of discovery. The project Owner reserves the right to immediately terminate any contract with Bidder upon notification of a conflict of interest. Upon such termination, the project Owner shall compensate Bidder only for the value of any goods or services provided to the Owner prior to such termination as determined by Designer.

*(Check only one Box Below)*

It is hereby acknowledged and certified by Bidder that no familial relationship exists between the owner or any employee of the Bidder and any member of the project Owner’s governing Board(s) or Superintendent(s).

A familial relationship exists between the owner or an employee of the Bidder and a member of the project Owner’s governing Board(s) or Superintendent(s). The person(s) and the relationship(s) are as follows:

***Bidder***

***Board or Superintendent***

|       |       |
|-------|-------|
| _____ | _____ |
| _____ | _____ |
| _____ | _____ |
| _____ | _____ |

**Bidder Authorized Representative:**

Bidder: \_\_\_\_\_

Representative’s Signature: \_\_\_\_\_

Print or Type Name: \_\_\_\_\_

Representative’s Title: \_\_\_\_\_

Subscribed and sworn this \_\_\_\_\_ day of \_\_\_\_\_, 2024.

In the County of \_\_\_\_\_ State of \_\_\_\_\_

By \_\_\_\_\_  
Notary Public Signature

Seal or Stamp:

My commission expires on: \_\_\_\_\_

**IRAN LINKED BUSINESS AFFIDAVIT**

*All Bids shall be accompanied by a sworn statement disclosing any Iran Linked Business relationship that exists within the owners, including its officers, directors, and employees.*

The undersigned, owner or authorized officer of \_\_\_\_\_ (bidder), pursuant to Michigan Public Act No. 517 of 2012, the “Iran Linked Business” requirement provided in the Hudsonville Public Schools Proposals hereby represents and warrants that the bidder, including its officers, directors and employees, is not an “Iran Linked Business” within the meaning of the applicable Public Act, and that in the event bidder is awarded a contract as a result of this RFB, the bidder will not become an “Iran Linked Business” at any time during the course of performing under the contract. The bidder further acknowledges that any person who is found to have submitted a false certification is responsible for a civil penalty of not more than \$250,000.00 or 2 times the amount of the contract or proposed contract for which the false certification was made, whichever is greater, the cost of the District investigation, and reasonable attorney fees, in addition to the fine. Moreover, any person who submitted a false certification shall be ineligible to bid on future Requests for Bids for three (3) years from the date that it is determined that the person has submitted the false certification.

**There is not an “Iran Linked Business” that exists within the bidder and/or owner, officers, directors and employees.**

**Bidder:**

\_\_\_\_\_  
[Company Name]

\_\_\_\_\_  
[Signature]

\_\_\_\_\_  
[Title]

**Notary:**

This instrument was acknowledged before me, a Notary Public in and for

\_\_\_\_\_ County, on this

\_\_\_\_\_ day of \_\_\_\_\_, 20\_\_\_\_\_.

\_\_\_\_\_  
[Notary Public Signature]

My Commission expires: \_\_\_\_\_

Acting in the County of: \_\_\_\_\_

**REFERENCES**

Customer name: \_\_\_\_\_  
Address: \_\_\_\_\_  
City/State/Zip: \_\_\_\_\_  
Contact name: \_\_\_\_\_  
Contact title: \_\_\_\_\_  
Phone: \_\_\_\_\_  
E-mail: \_\_\_\_\_  
Scope of project: \_\_\_\_\_  
\_\_\_\_\_

Date of completion: \_\_\_\_\_

Customer name: \_\_\_\_\_  
Address: \_\_\_\_\_  
City/State/Zip: \_\_\_\_\_  
Contact name: \_\_\_\_\_  
Contact title: \_\_\_\_\_  
Phone: \_\_\_\_\_  
E-mail: \_\_\_\_\_  
Scope of project: \_\_\_\_\_  
\_\_\_\_\_

Date of completion: \_\_\_\_\_

Customer name: \_\_\_\_\_  
Address: \_\_\_\_\_  
City/State/Zip: \_\_\_\_\_  
Contact name: \_\_\_\_\_  
Contact title: \_\_\_\_\_  
Phone: \_\_\_\_\_  
E-mail: \_\_\_\_\_  
Scope of project: \_\_\_\_\_  
\_\_\_\_\_

Date of completion: \_\_\_\_\_

**CONTRACT EXCEPTIONS**

*Check one Box*

Bidder takes no exception to, and agrees to comply with all sections, terms, conditions and/or requirements of the Contract Documents.

Bidder proposes the following exceptions to the Contract Documents:

| <i>Paragraph Number</i> | <i>Explanation</i> |
|-------------------------|--------------------|
| _____                   | _____              |
| _____                   | _____              |
**NOTE:**  
Exception(s) to any bid sections, terms, conditions and/or requirements deemed excessive for any reason by the Owner and/or Designer may result in disqualification of Bid.





END OF SECTION