Project Owner:	Battle Creek Public Schools
Project Name:	NWMS Building Access Control System
Issue Date:	May 10, 2023


ADDENDUM NO. 1

This Addendum No. 1 of the <u>Technology Request for Bid</u> for the above referenced project hereby amends, supplements and/or augments all prior issued document(s) as described herein, and becomes an inseparable part of the Contract Documents, superseding all previous, contrary and/or conflicting information.


AD1 - 1

Appendix A: Building Access Drawing is hereby revised, reissued and attached hereto.

END OF ADDENDUM NO. 1

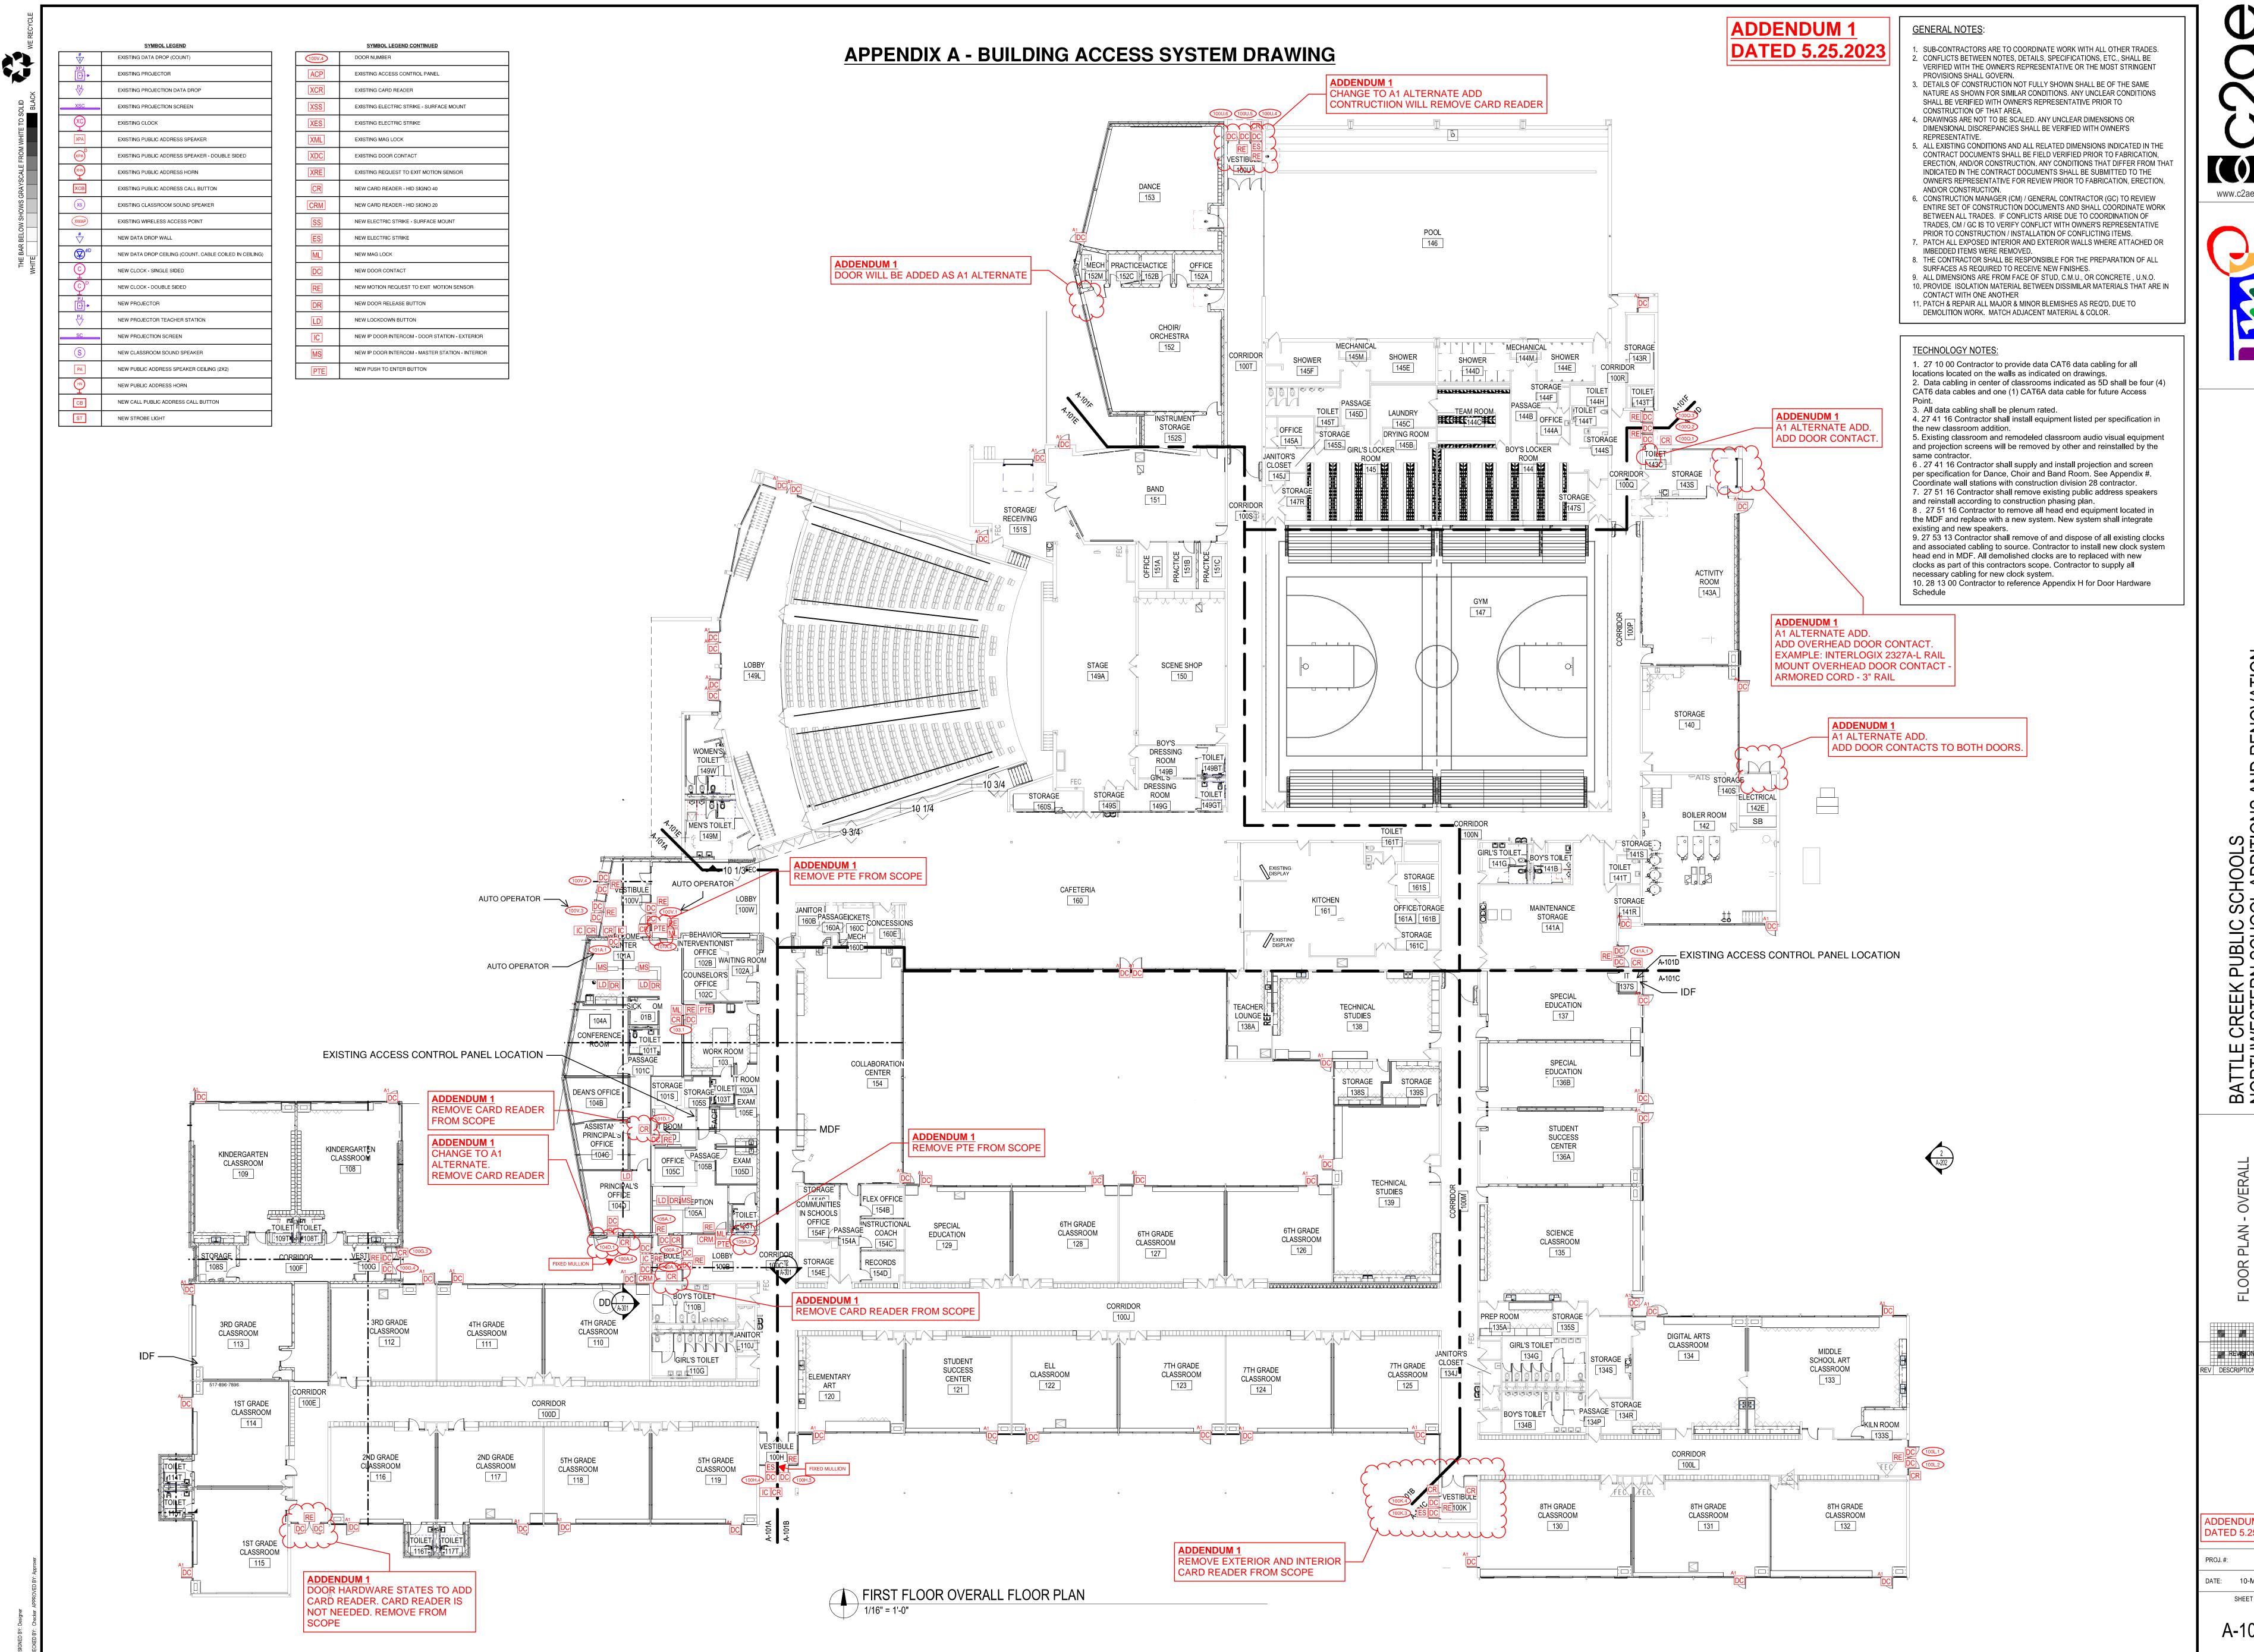

www.c2ae.com

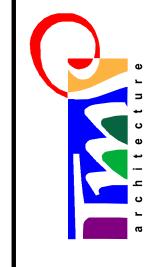

V DESCRIPTION DA

ADDENDUM 1 DATED 5.25.20 10-MAY-202 SHEET