

ADDENDUM NO. 1

Project Owner:	Hudsonville Public Schools
Project Name:	Technology System Improvements
Issue Date:	March 11, 2025

This Addendum No. 1 of the Technology Request for Bid for the above referenced project hereby amends, supplements and/or augments all prior issued document(s) as described herein, and becomes an inseparable part of the Contract Documents, superseding all previous, contrary and/or conflicting information.

AD1 - 1	Tech Drawings are hereby revised, reissued and attached hereto.
----------------	-----------------------------------------------------------------

END OF ADDENDUM NO. 1

<i>Bid ID: 3067</i>	Communications by Design, Inc.
<i>Addendum #1 Issued: March 27, 2025</i>	<i>Proprietary Information – All Rights Reserved</i>

MULTIMEDIA SYSTEM SYMBOL LEGEND	
	NEW PROJECTOR
	NEW PROJECTION SCREEN
	NEW CLASSROOM SPEAKER
	NEW/REPLACE TEACHER WORKSTATION
	NEW AMPLIFIER
	DEMO EXISTING PROJECTOR AND REPLACE WITH NEW
	DEMO EXISTING PROJECTION SCREEN AND REPLACE WITH NEW
	DEMO EXISTING AMPLIFIER AND REPLACE WITH NEW
	DEMO EXISTING LIGHT/SPEED TOPCAT
	EXISTING CEILING MOUNT CLASSROOM SPEAKER TO REMAIN
	EXISTING WALL MOUNT CLASSROOM SPEAKER TO REMAIN

PUBLIC ADDRESS SYSTEM SYMBOL LEGEND	
	NEW CEILING MOUNT PUBLIC ADDRESS SPEAKER
	NEW WALL MOUNT PUBLIC ADDRESS SPEAKER
	DEMO EXISTING CEILING MOUNT SPEAKER AND REPLACE WITH NEW
	DEMO EXISTING WALL MOUNT SPEAKER AND REPLACE WITH NEW
	DEMO EXISTING CEILING MOUNT PUBLIC ADDRESS SPEAKER
	DEMO EXISTING WALL MOUNT PUBLIC ADDRESS SPEAKER

CLOCK SYSTEM SYMBOL LEGEND	
	NEW SINGLE SIDE IP NETWORK COMBINATION CLOCK/PUBLIC ADDRESS SPEAKER
	NEW DOUBLE SIDED IP NETWORK COMBINATION CLOCK/PUBLIC ADDRESS SPEAKER
	NEW LARGE IP NETWORK COMBINATION CLOCK/PUBLIC ADDRESS SPEAKER

LOW VOLTAGE SYMBOL LEGEND	
	NEW DATA DROP

ISSUANCES	DATE:
ISSUED	DATE: 3/11/2025
ADDENDUM 1	DATE: 3/27/2025

DRAWN	INITIALS CJM
REVIEWED	INITIALS CJM

PROJECT NO. 3087


SYMBOLS DRAWING

SYSTEMS


ISSUANCES	DATE:
ISSUED	DATE: 3/11/2025
ADDENDUM 1	DATE: 3/27/2025

DRAWN	INITIALS CJM
REVIEWED	INITIALS CJM
PROJECT NO.	3067
TYPICAL DRAWING	


CLASSROOM MULTIMEDIA SYSTEMS

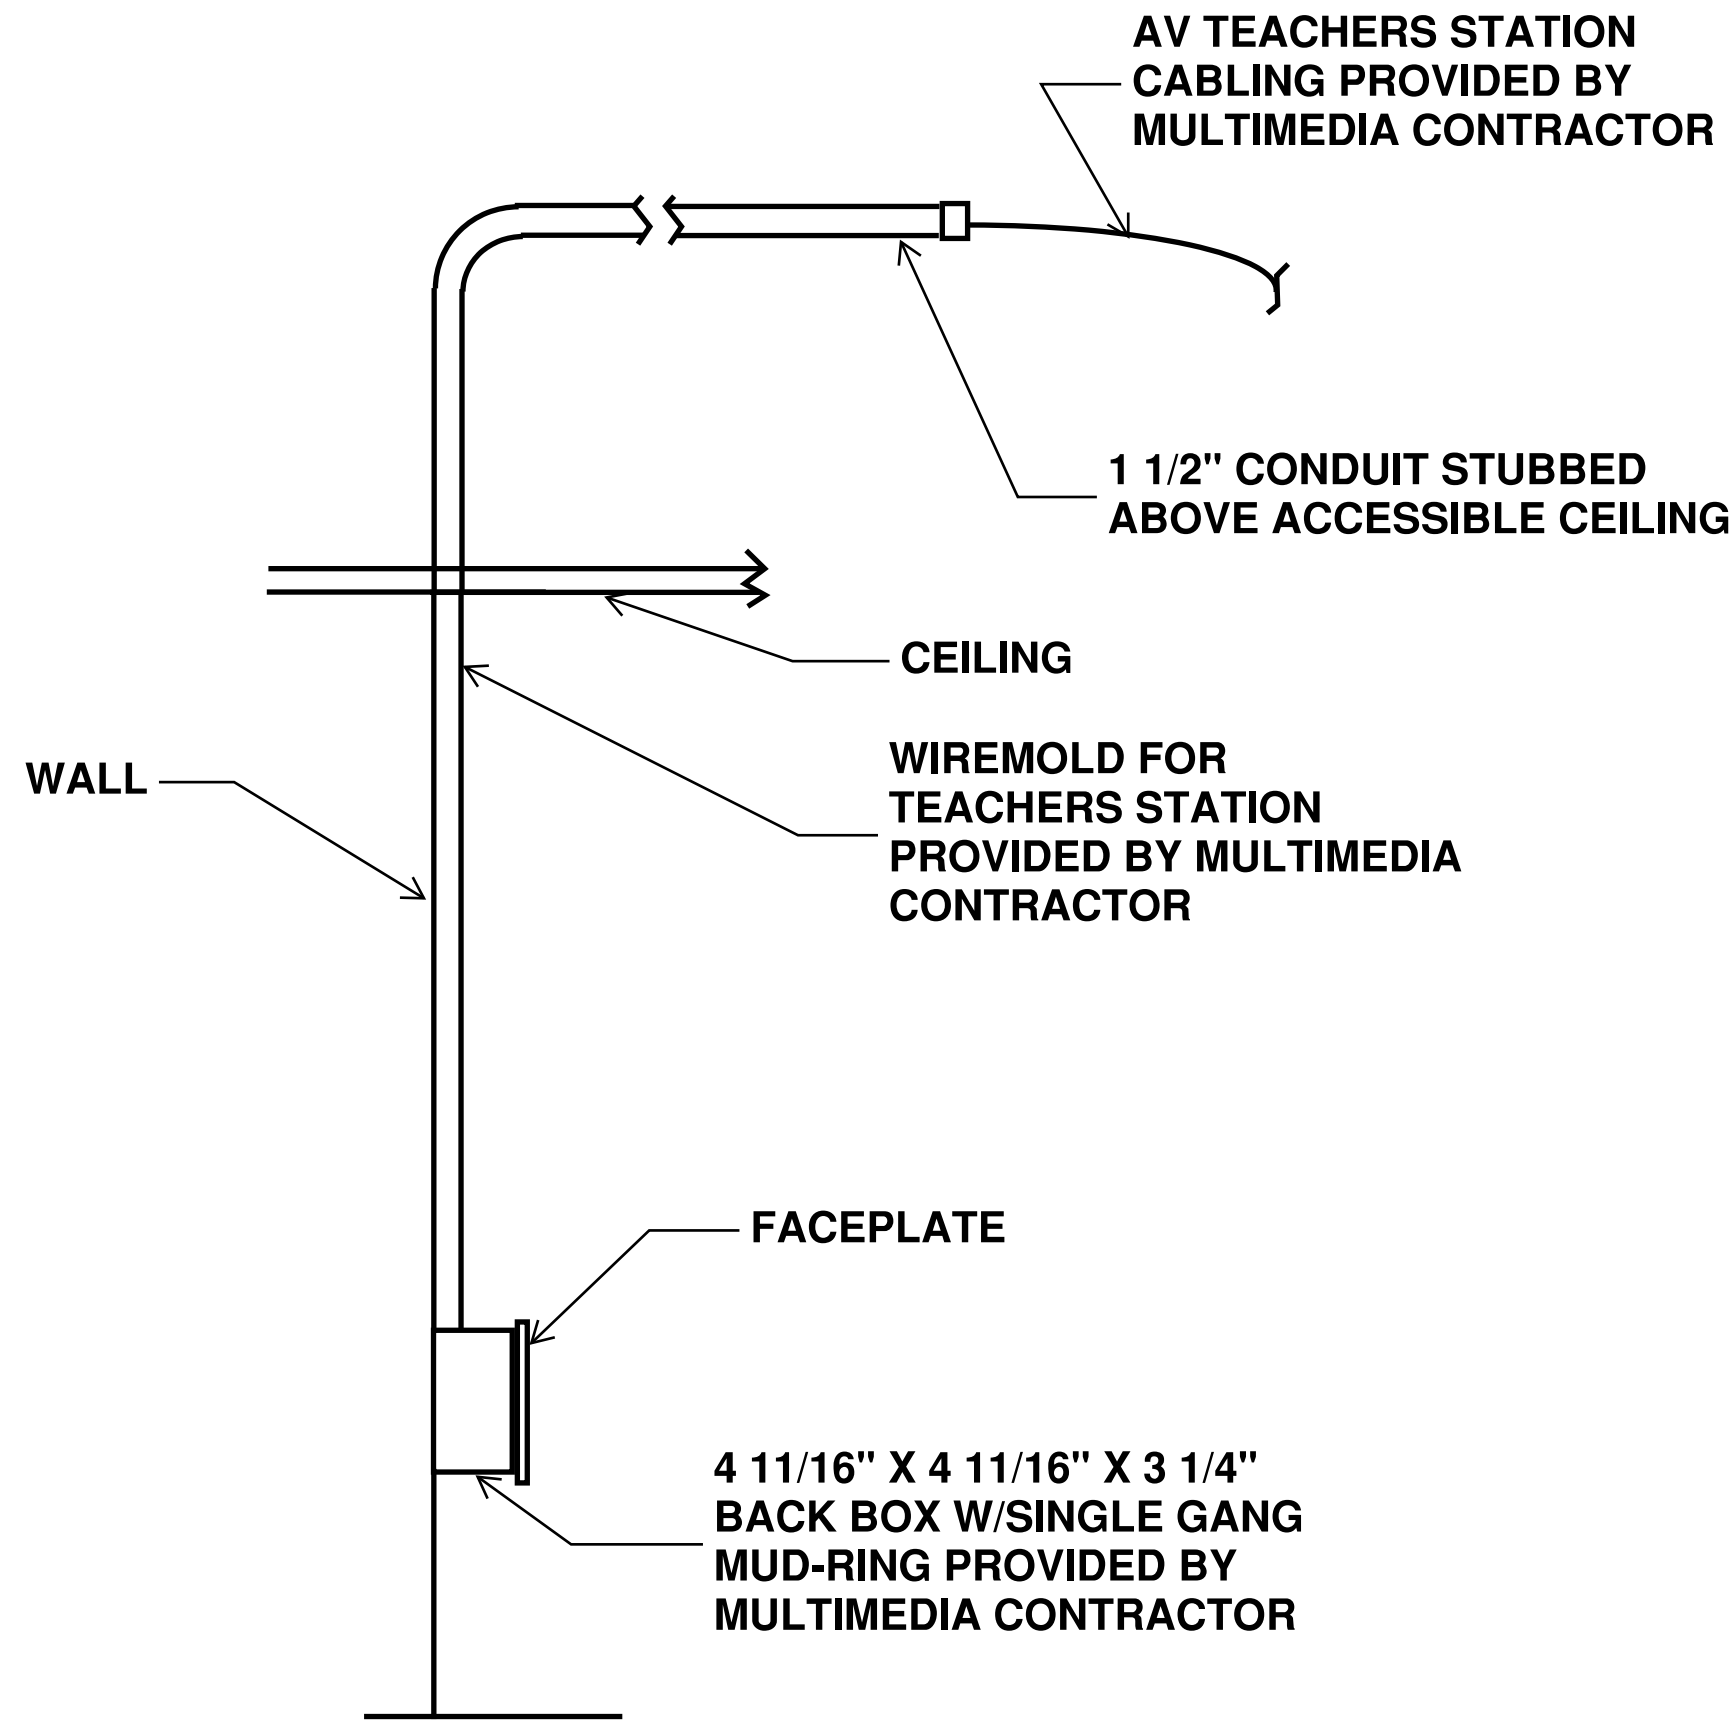


TYP 1 - SURFACE MOUNTED AUDIO VISUAL OUTLET DETAIL
NOT TO SCALE

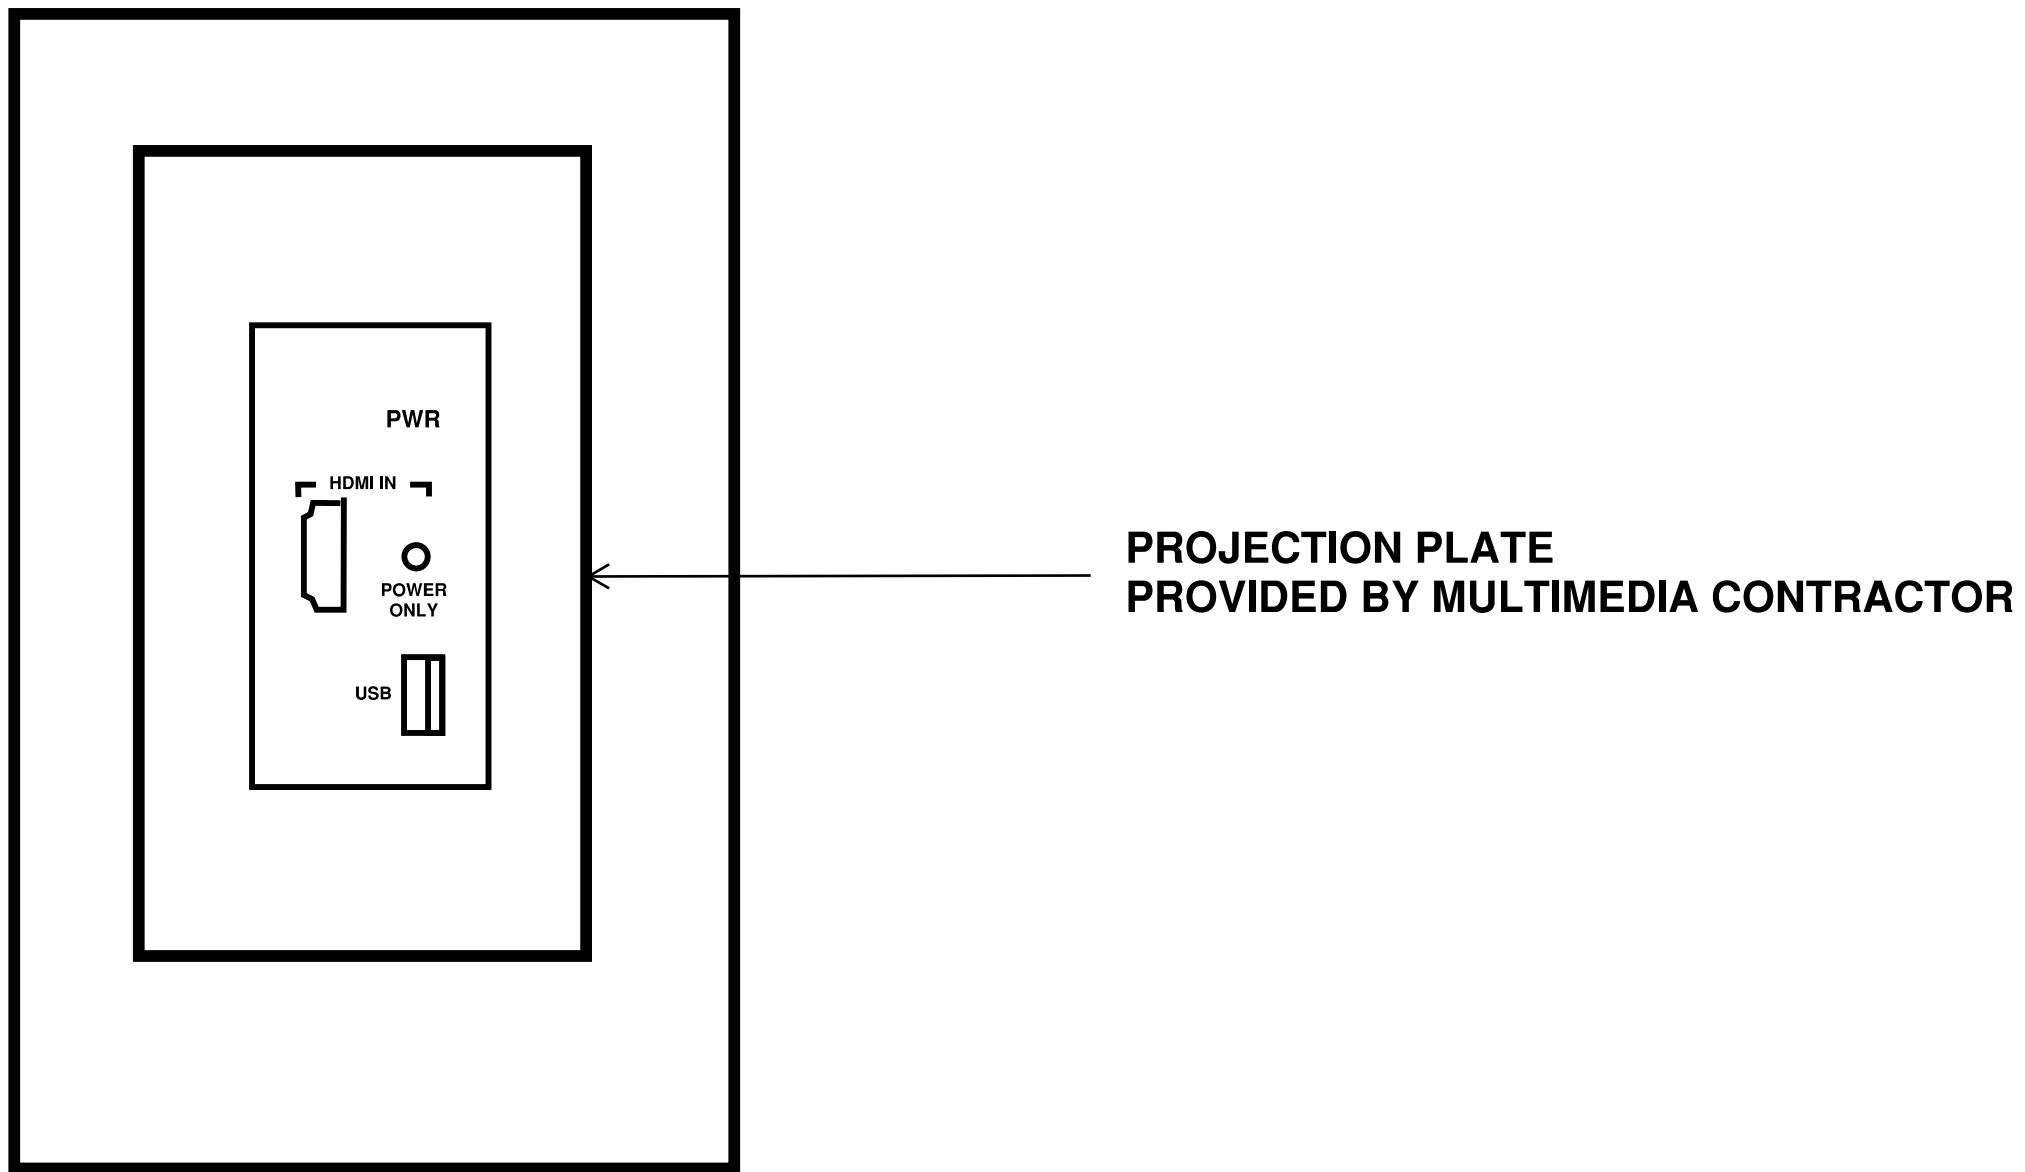

TYP 1.01 - ENLARGED AUDIO VISUAL OUTLET DETAIL
NOT TO SCALE

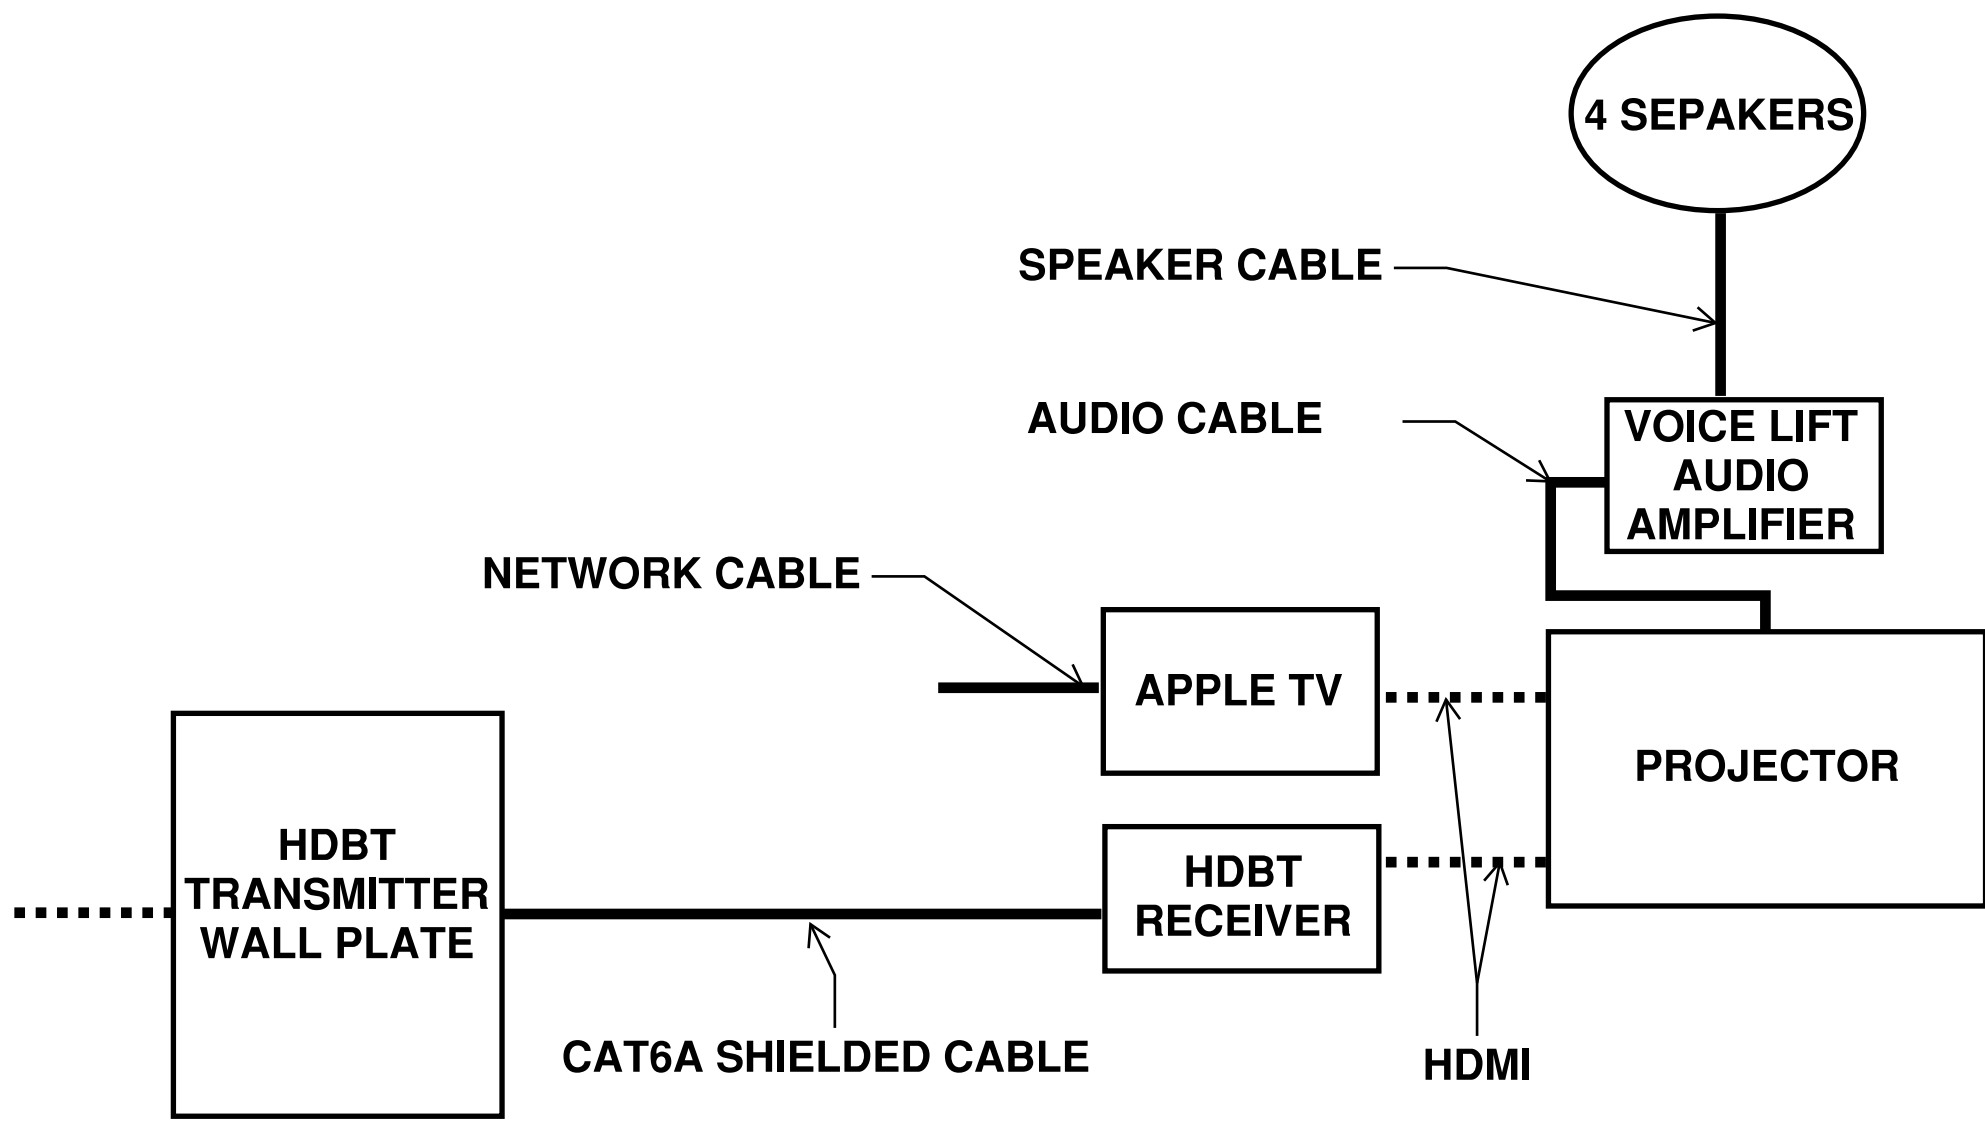


TYP 2 - HPS Standard Room Connection Line Diagram
NOT TO SCALE

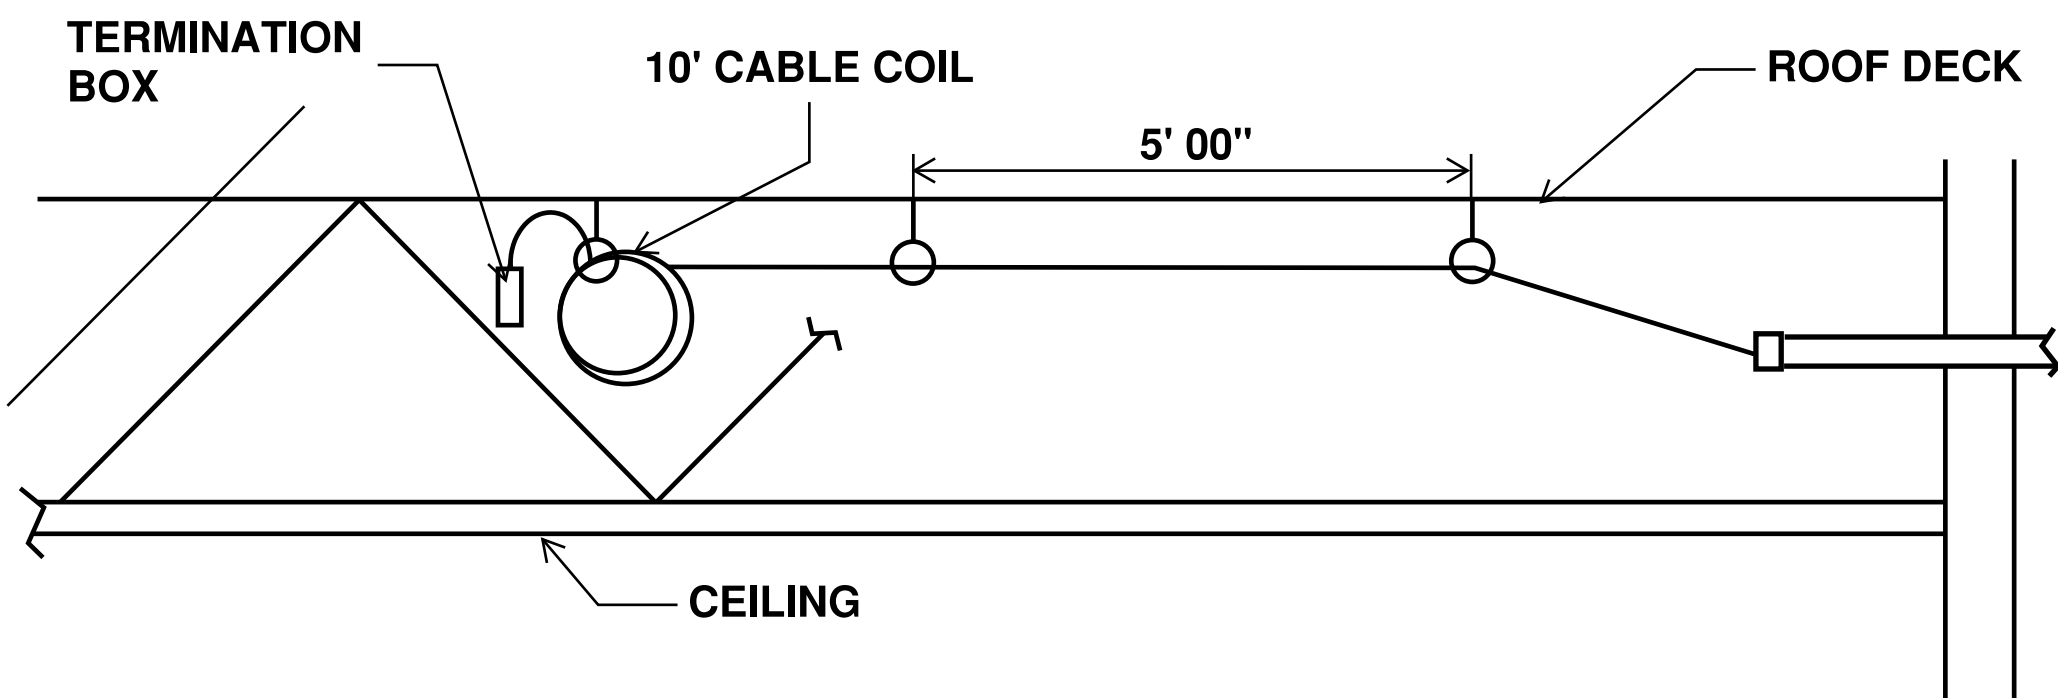

TYP 3 - SURFACE MOUNTED POWER & DATA OUTLET DETAIL
NOT TO SCALE



Alward Elementary School
3811 Port Sheldon St
Hudsonville, MI 49426
(616) 669-6700

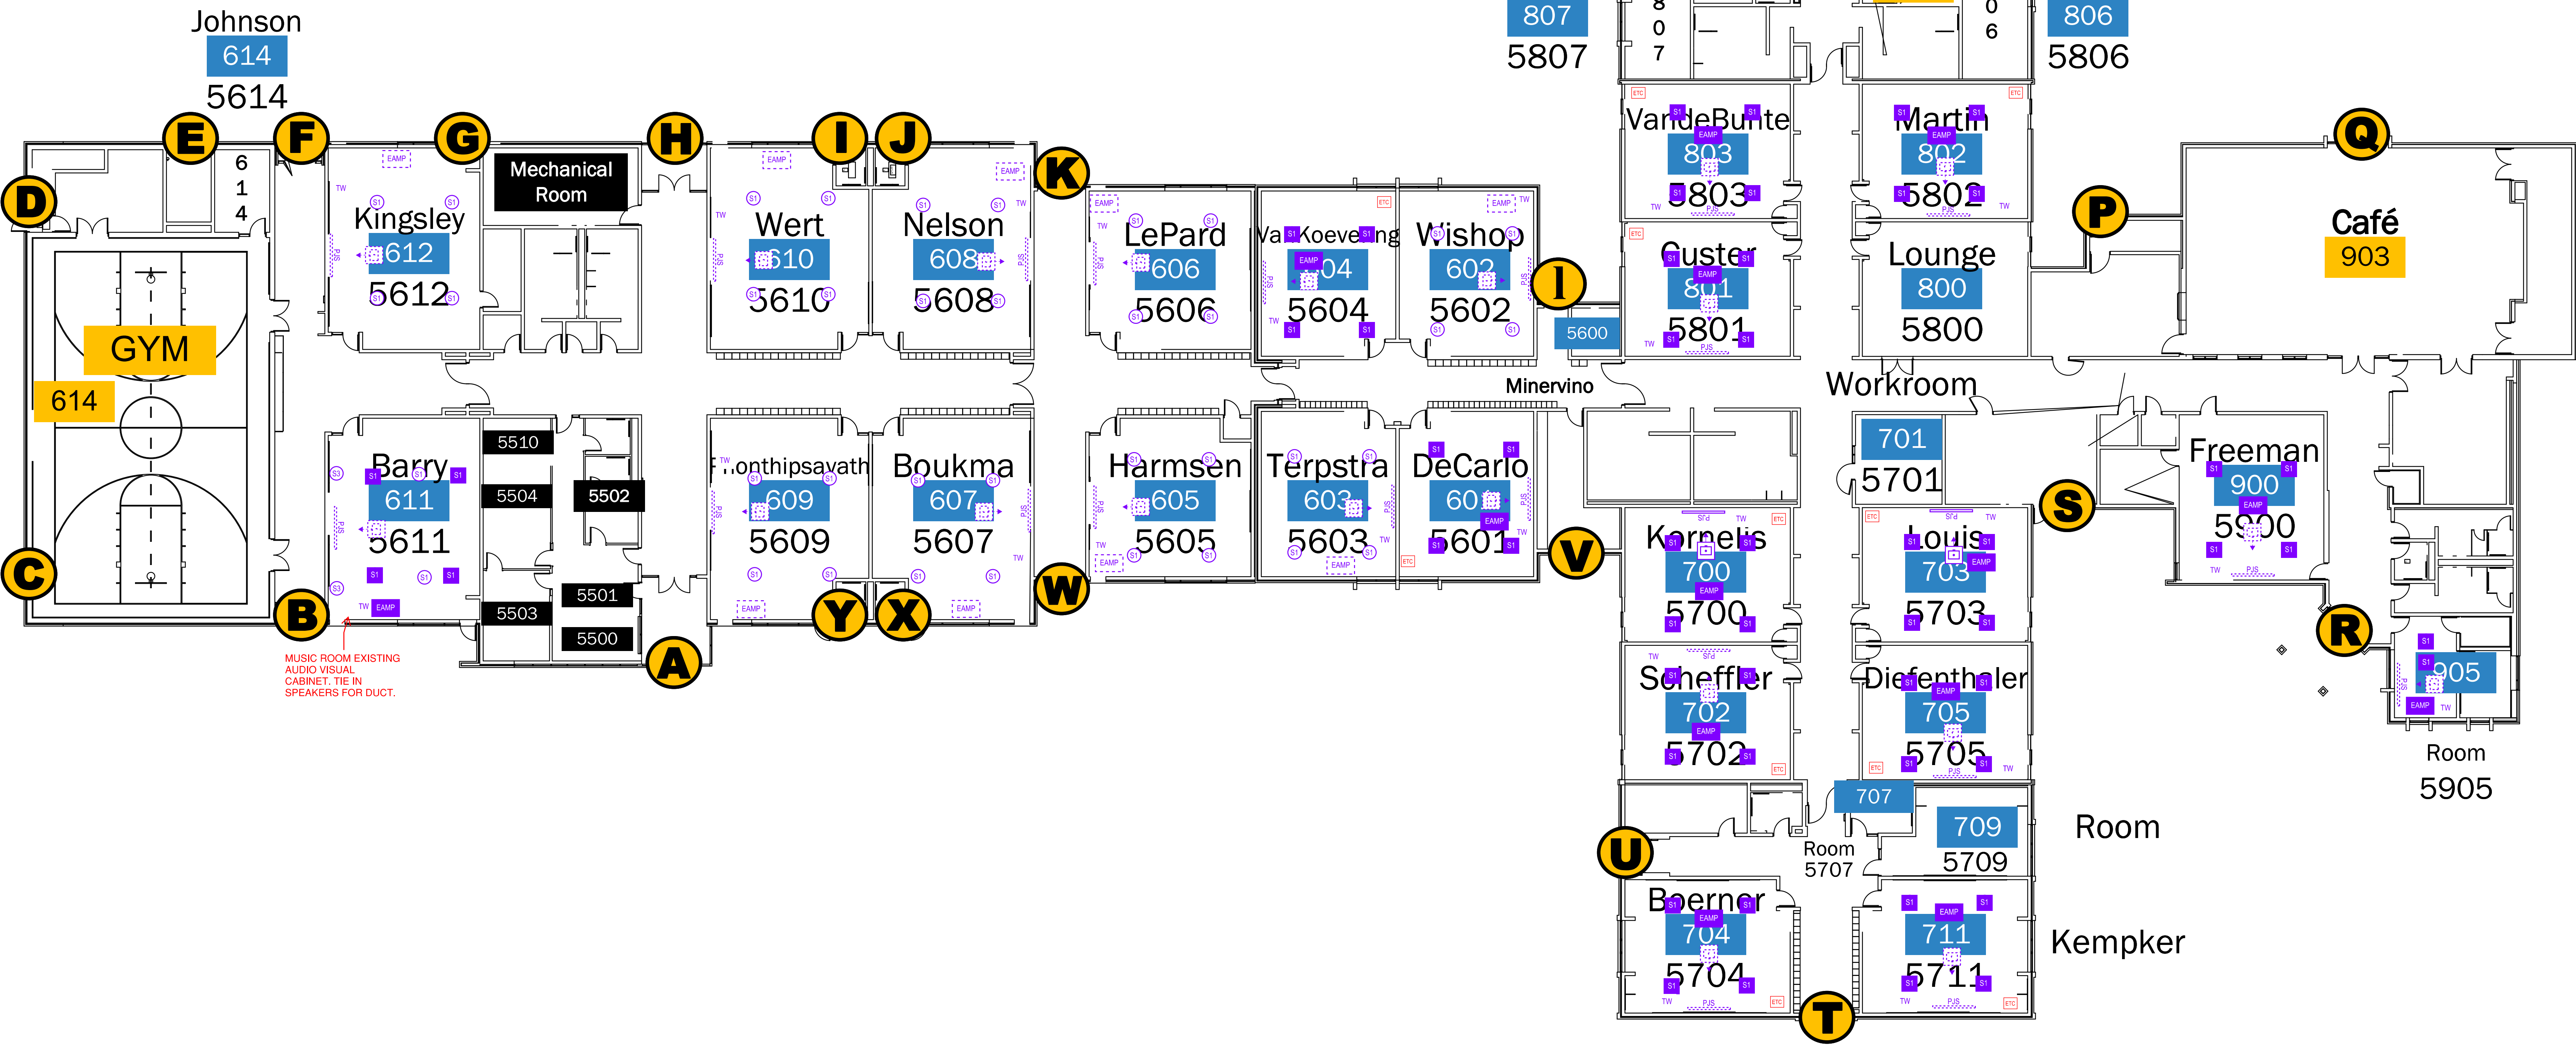




Georgetown Elementary School

3909 Baldwin Street
Hudsonville, MI 49426

(616) 797-9797



NOTE
1. ALL PROJECTORS TO REMAIN UNLESS OTHERWISE NOTED. REPLACE ALL SCREENS AND AUDIO AS SPECIFIED.

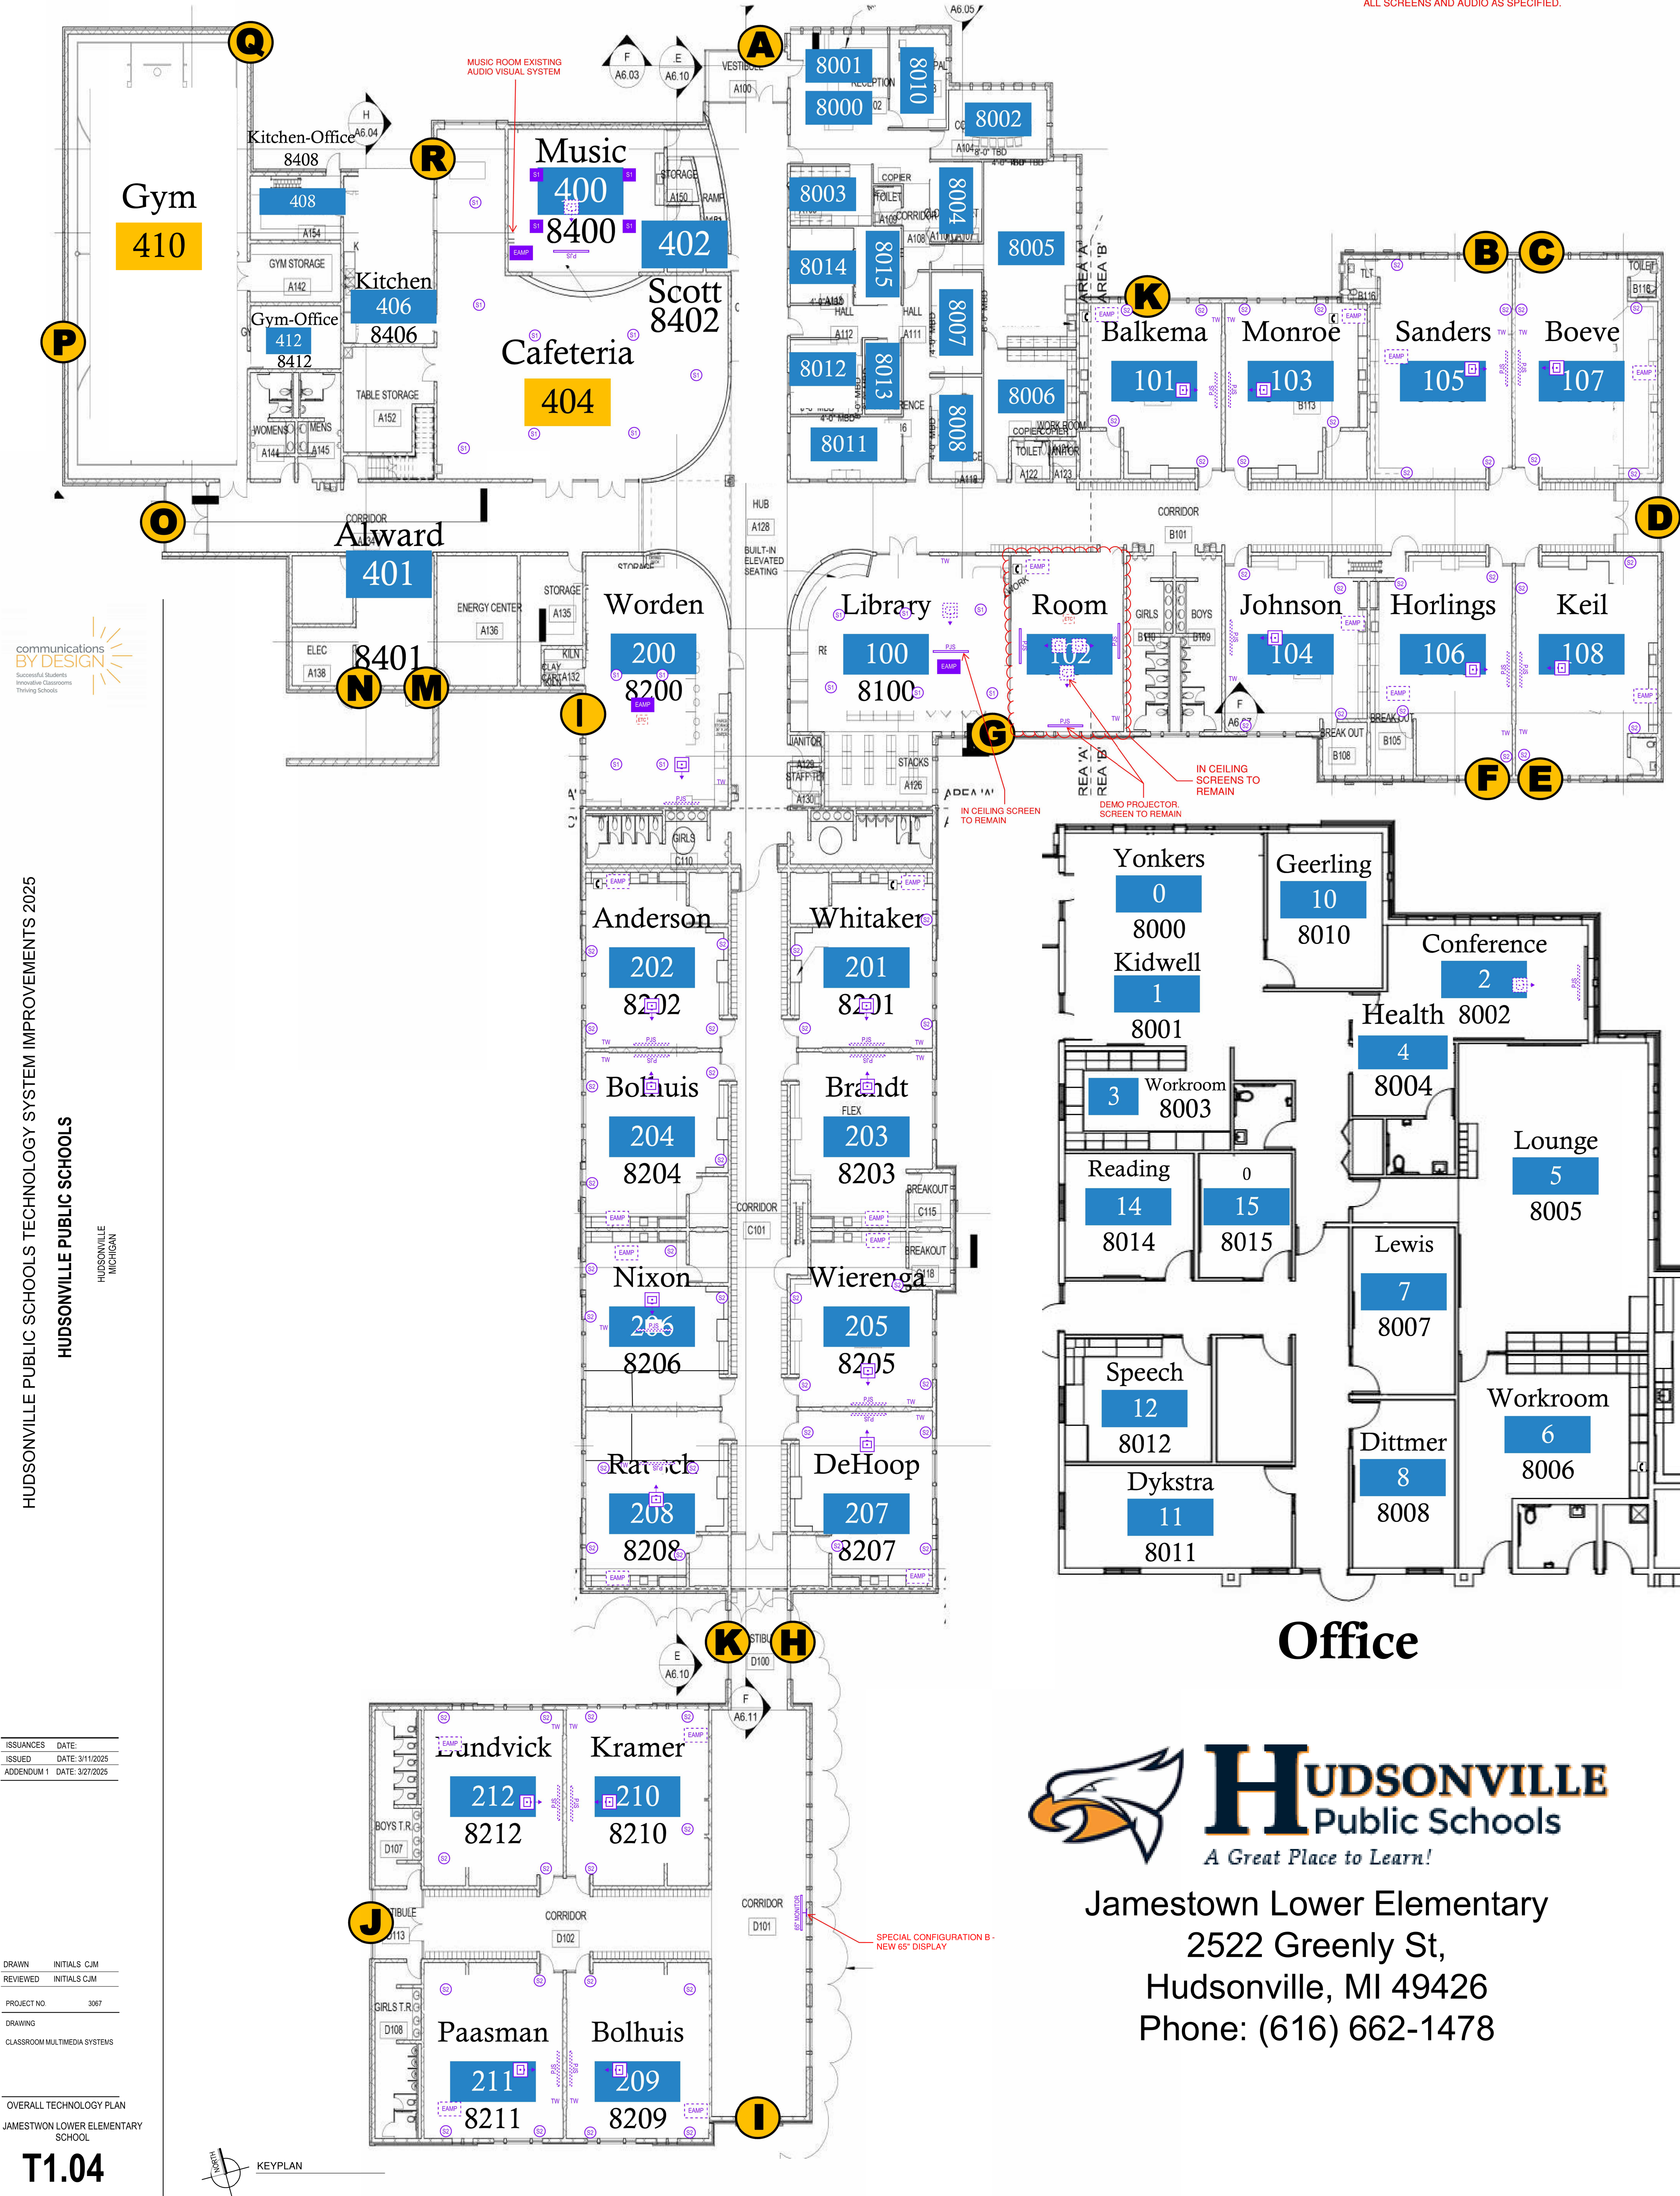

HUDSONVILLE PUBLIC SCHOOLS TECHNOLOGY SYSTEM IMPROVEMENTS 2025
HUDSONVILLE MICHIGAN


ISSUANCES	DATE
ISSUED	DATE: 3/11/2025
ADDENDUM 1	DATE: 3/27/2025

DRAWN	INITIALS CJM
REVIEWED	INITIALS CJM
PROJECT NO.	3067
DRAWING	
CLASSROOM MULTIMEDIA SYSTEMS	


OVERALL TECHNOLOGY PLAN
JAMESTOWN LOWER ELEMENTARY SCHOOL



Jamestown Lower Elementary
2522 Greenly St,
Hudsonville, MI 49426
Phone: (616) 662-1478

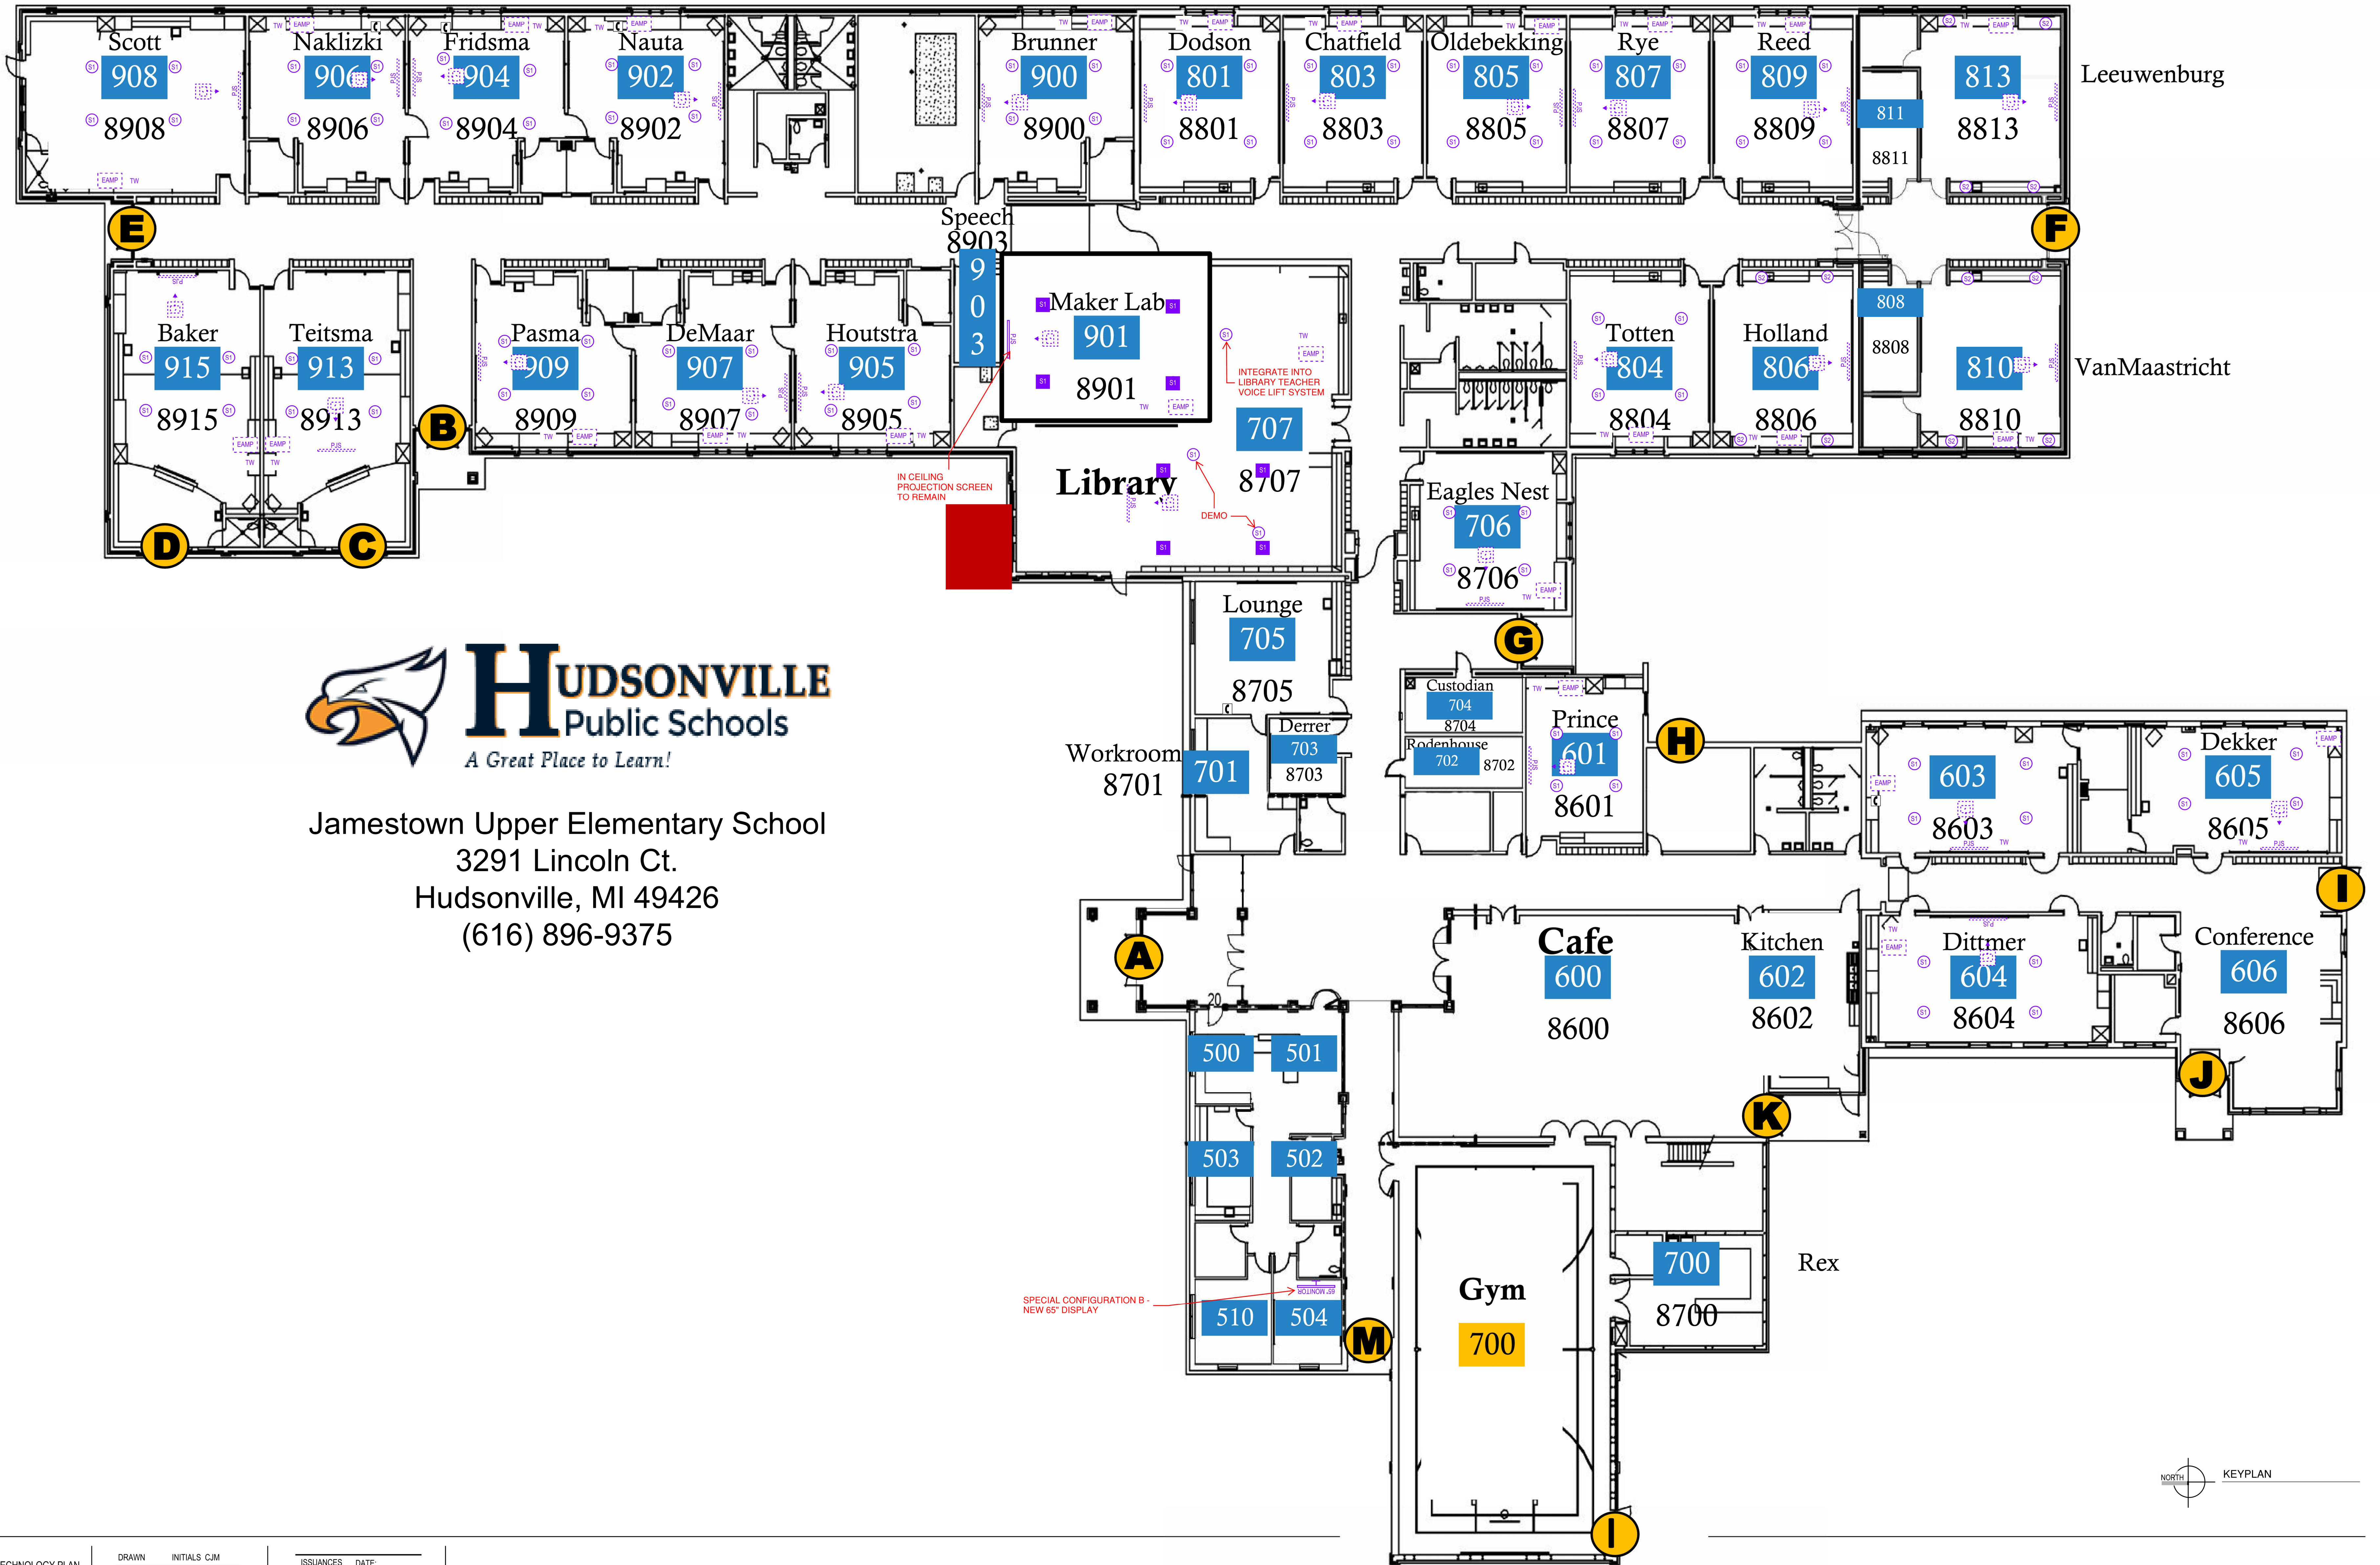

Jamestown Upper Elementary School
3291 Lincoln Ct.
Hudsonville, MI 49426
(616) 896-9375

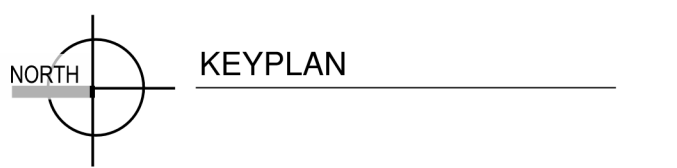

OVERALL TECHNOLOGY PLAN

JAMESTOWN UPPER
ELEMENTARY SCHOOL

T1.05

DRAWN INITIALS C.J.M.
REVIEWED INITIALS C.J.M.

PROJECT NO. 3067

DRAWING

CLASSROOM MULTIMEDIA SYSTEMS

ISSUANCES DATE:
ISSUED DATE: 3/11/2025
ADDENDUM 1 DATE: 3/27/2025

HUDSONVILLE PUBLIC SCHOOLS TECHNOLOGY SYSTEM IMPROVEMENTS 2025

HUDSONVILLE PUBLIC SCHOOLS

HUDSONVILLE
MICHIGAN



